


16

16

17

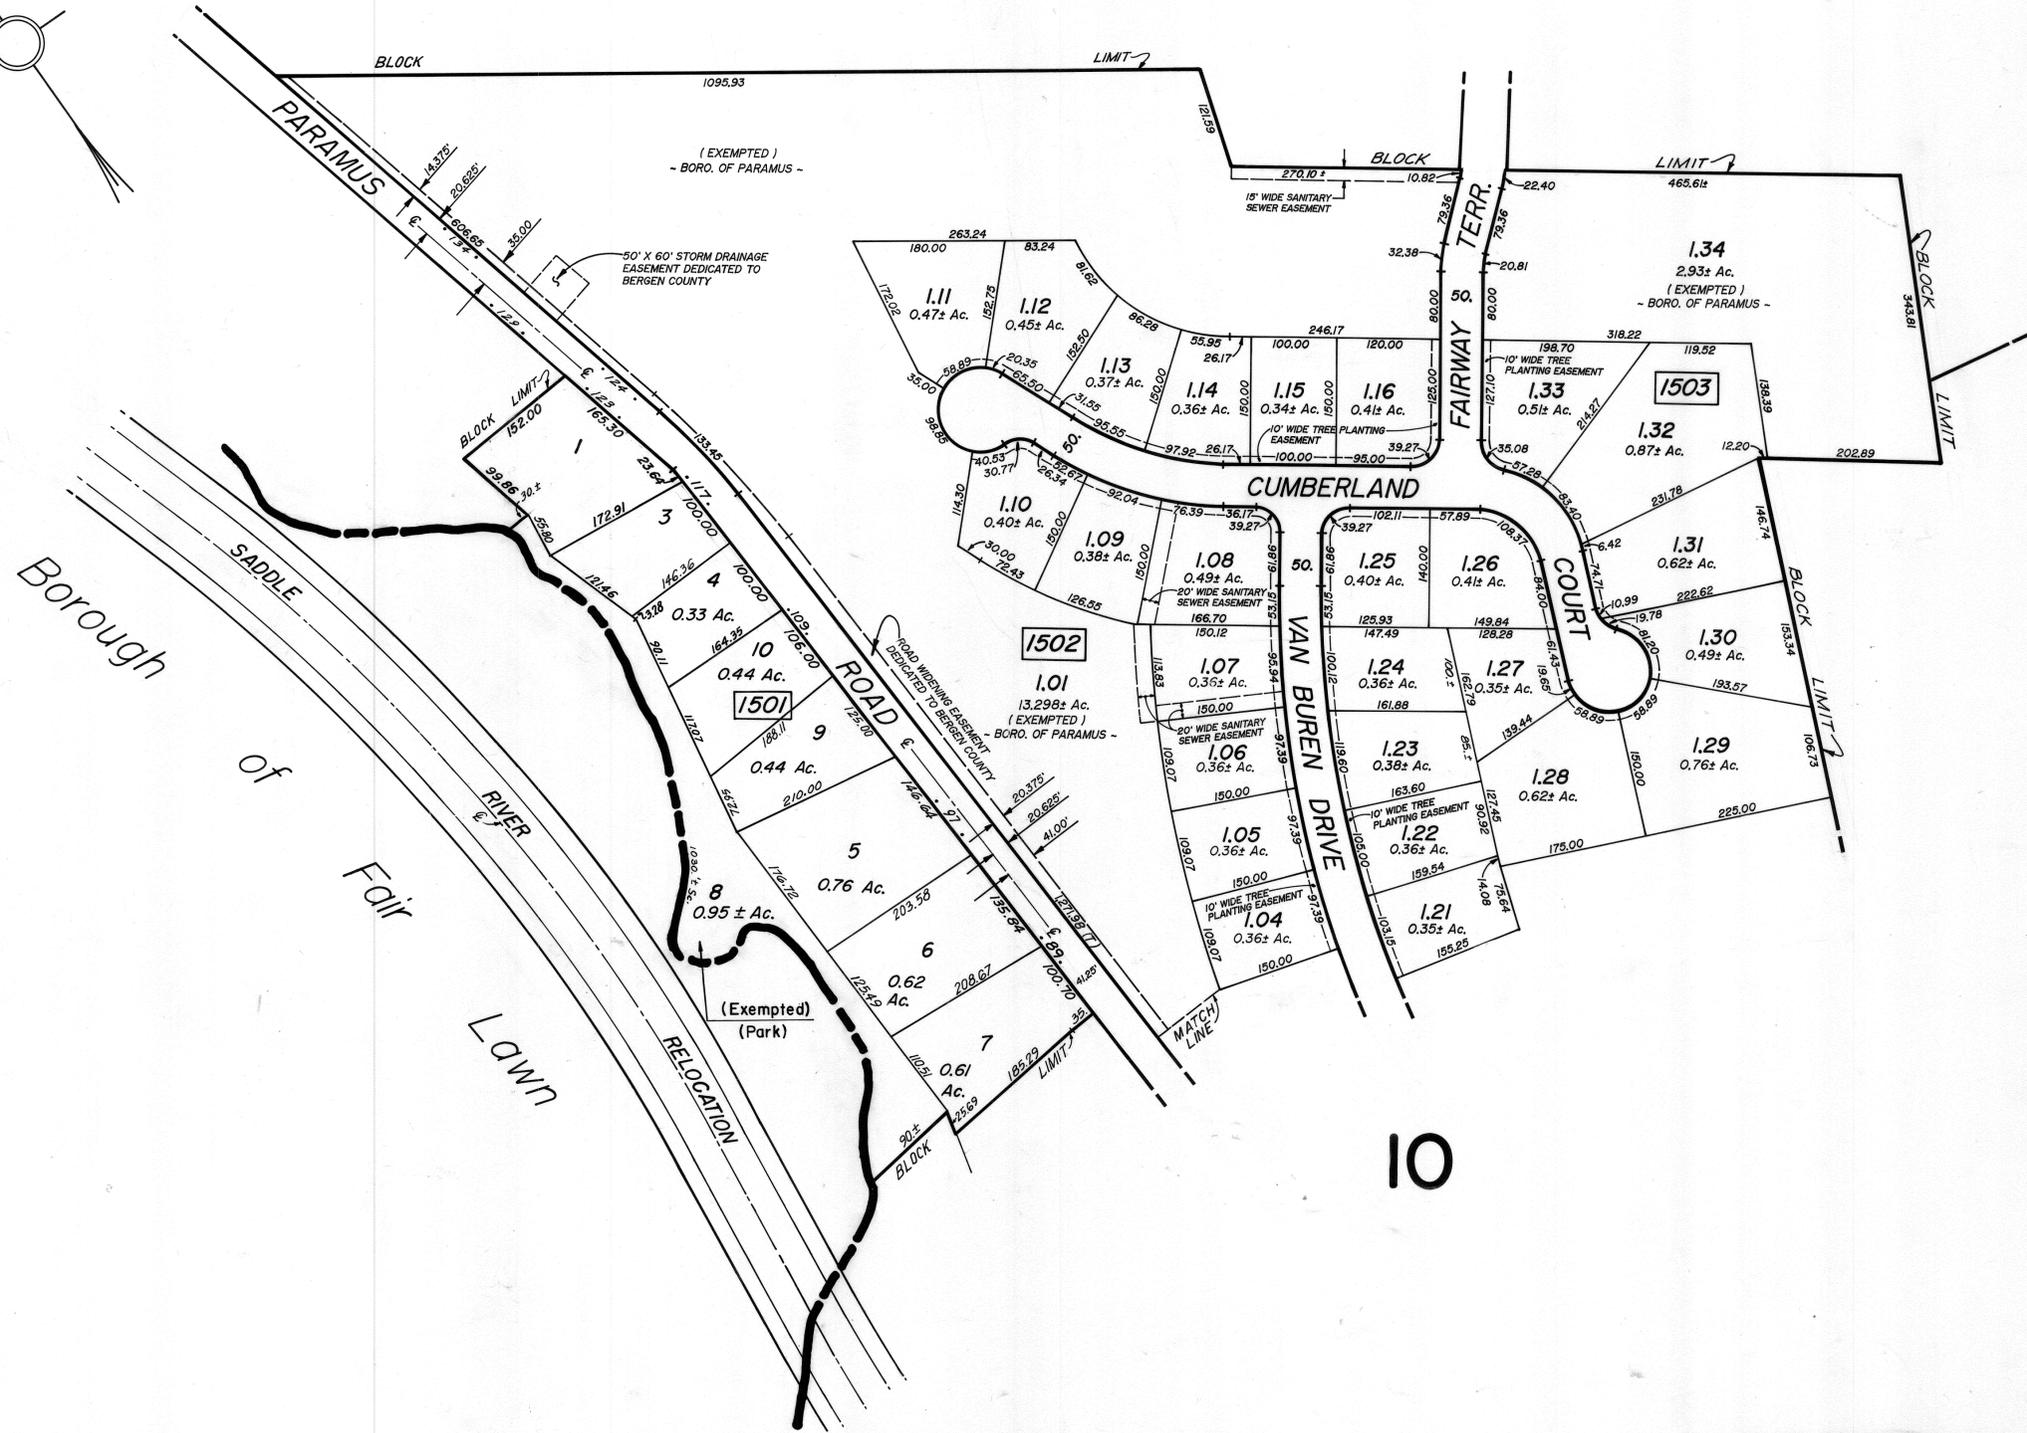

Borough of Fair Lawn

SADDLE RIVER ROAD

RELOCATION

NEW JERSEY DEPARTMENT OF THE TREASURY
 DIVISION OF TAXATION
 PUBLIC UTILITY TAX BUREAU
 APPROVED AS A TAX MAP PURSUANT TO THE PROVISIONS OF CHAPTER 175, LAWS OF 1913, ETC FOR THE DIRECTOR DIVISION OF TAXATION
 BY: *J. R. Dumas*
 DATE: AUG 20 1969 SERIAL NO. 474

TAX MAP
BOROUGH OF PARAMUS
 BERGEN COUNTY, NEW JERSEY

SCALE: 1"=100'

McCLAVE & FOX

600 GORGE ROAD CLIFFSIDE PARK, N.J.

REV. SEPT. 2002
 REV. DEC. 15, 1999