


23

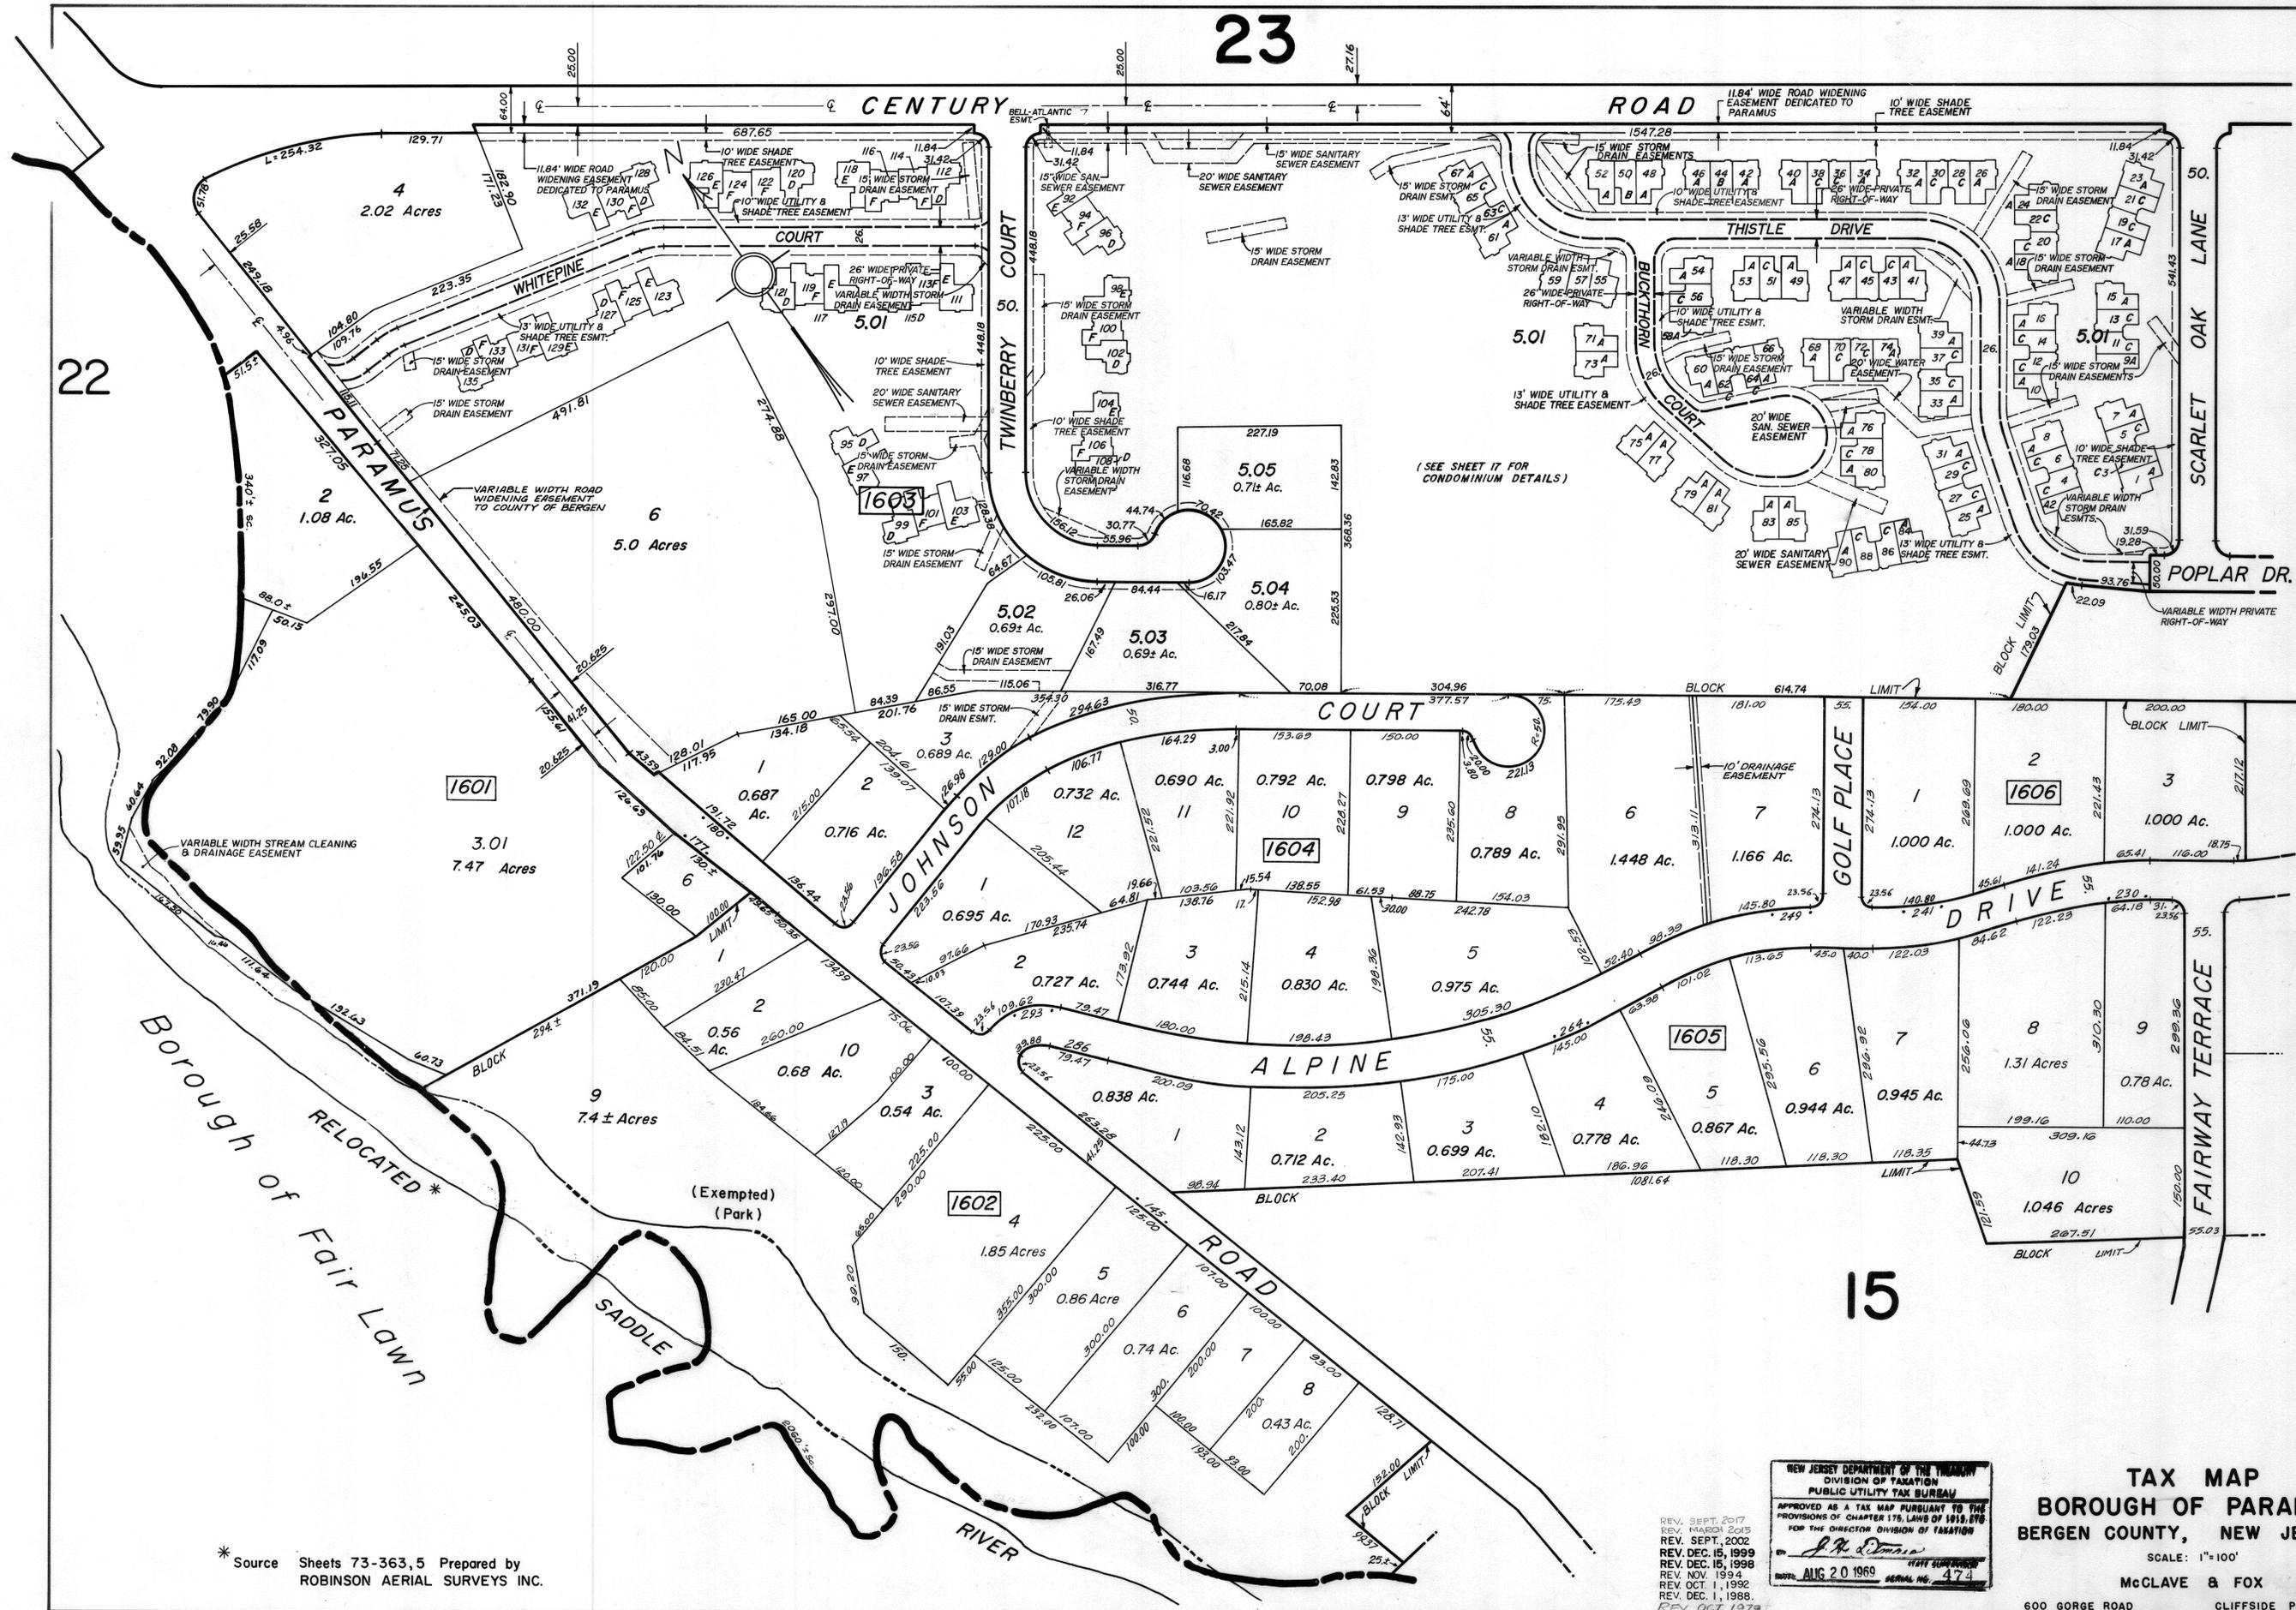

\* Source Sheets 73-363,5 Prepared by  
ROBINSON AERIAL SURVEYS INC.

NEW JERSEY DEPARTMENT OF THE TREASURY  
DIVISION OF TAXATION  
PUBLIC UTILITY TAX BUREAU  
APPROVED AS A TAX MAP PURSUANT TO THE  
PROVISIONS OF CHAPTER 176, LAWS OF 1919, 1976,  
AND 1988  
FOR THE DIRECTOR DIVISION OF TAXATION  
*J. A. ...*  
DATE: AUG 20 1969 SERIAL NO. 474  
REV. SEPT. 2017  
REV. MARCH 2015  
REV. SEPT. 2002  
REV. DEC. 15, 1999  
REV. DEC. 15, 1998  
REV. NOV. 1994  
REV. OCT. 1, 1992  
REV. DEC. 1, 1988  
REV. OCT. 1979

TAX MAP  
BOROUGH OF PARAMUS  
BERGEN COUNTY, NEW JERSEY

SCALE: 1"=100'

McCLAVE & FOX

600 GORGE ROAD CLIFFSIDE PARK, N.J. APR. 1969