

22

30

31

24

CEMETERY
(EXEMPTED)


98.00 Acres

2301

2
16.45 Acres

16

17

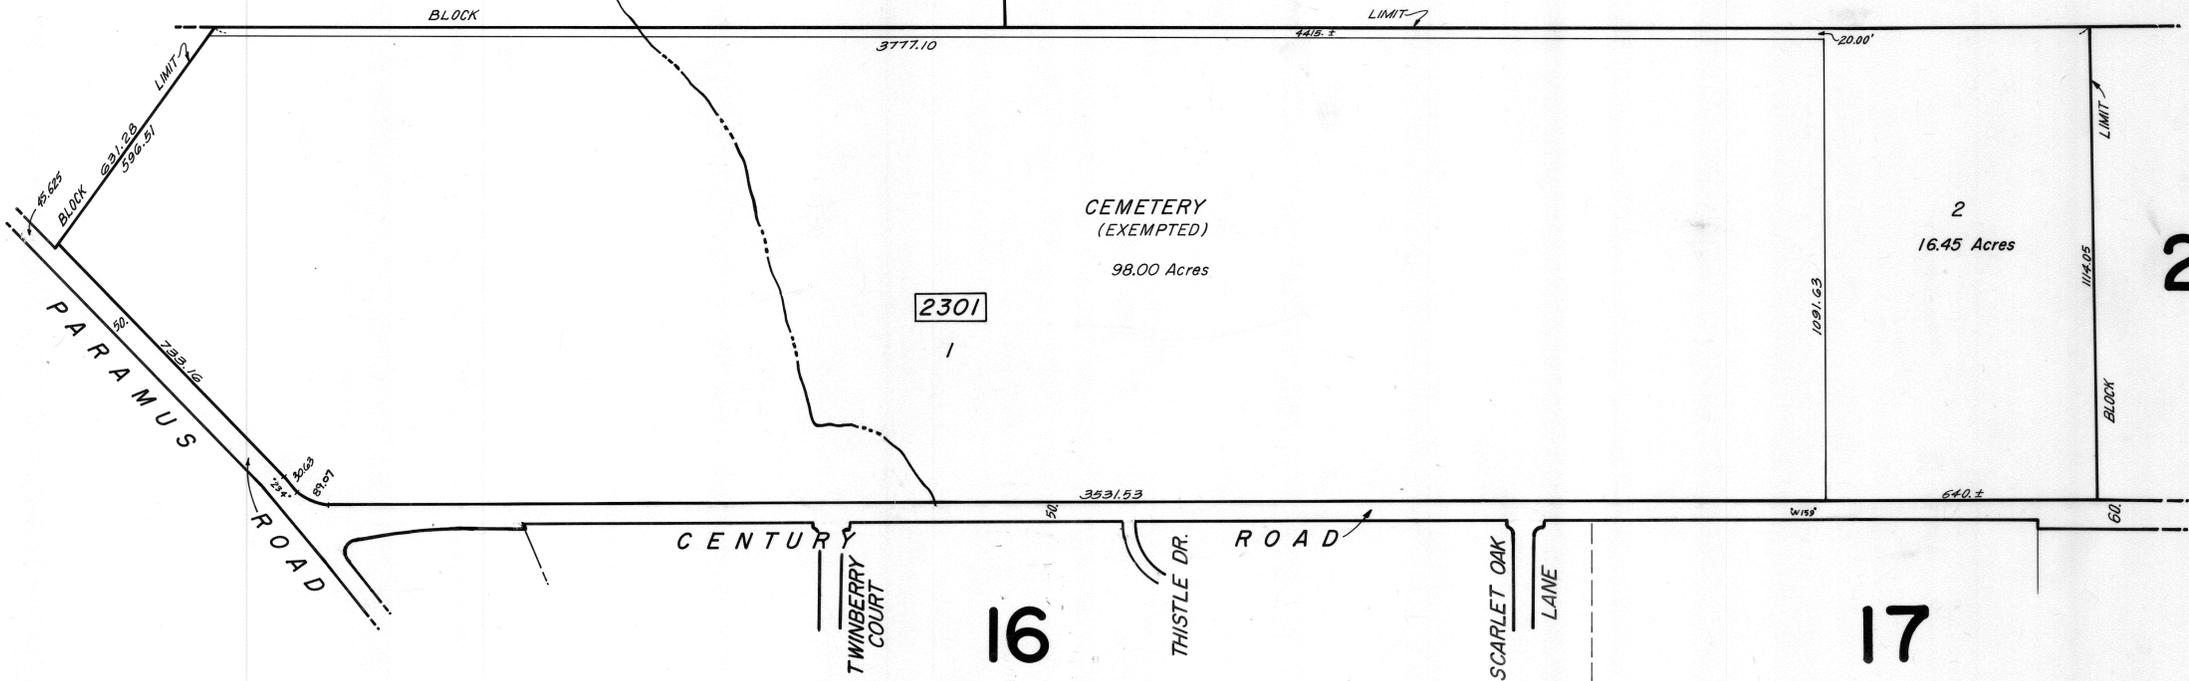

NEW JERSEY DEPARTMENT OF THE TREASURY
DIVISION OF TAXATION
PUBLIC UTILITY TAX BUREAU
APPROVED AS A TAX MAP PURSUANT TO THE
PROVISIONS OF CHAPTER 175, LAWS OF 1913, ETC.
FOR THE DIRECTOR, DIVISION OF TAXATION
BY: *J. H. Dumas*
DATE: AUG 20 1969 STATE SUPERVISOR SERIAL NO. 474

TAX MAP
BOROUGH OF PARAMUS
BERGEN COUNTY, NEW JERSEY

SCALE: 1" = 200'

McCLAVE & FOX

REV. SEPT. 2002
REV. OCT 1979

600 GORGE ROAD CLIFFSIDE PARK, N.J. APR. 1969