



26

26

20

21

34

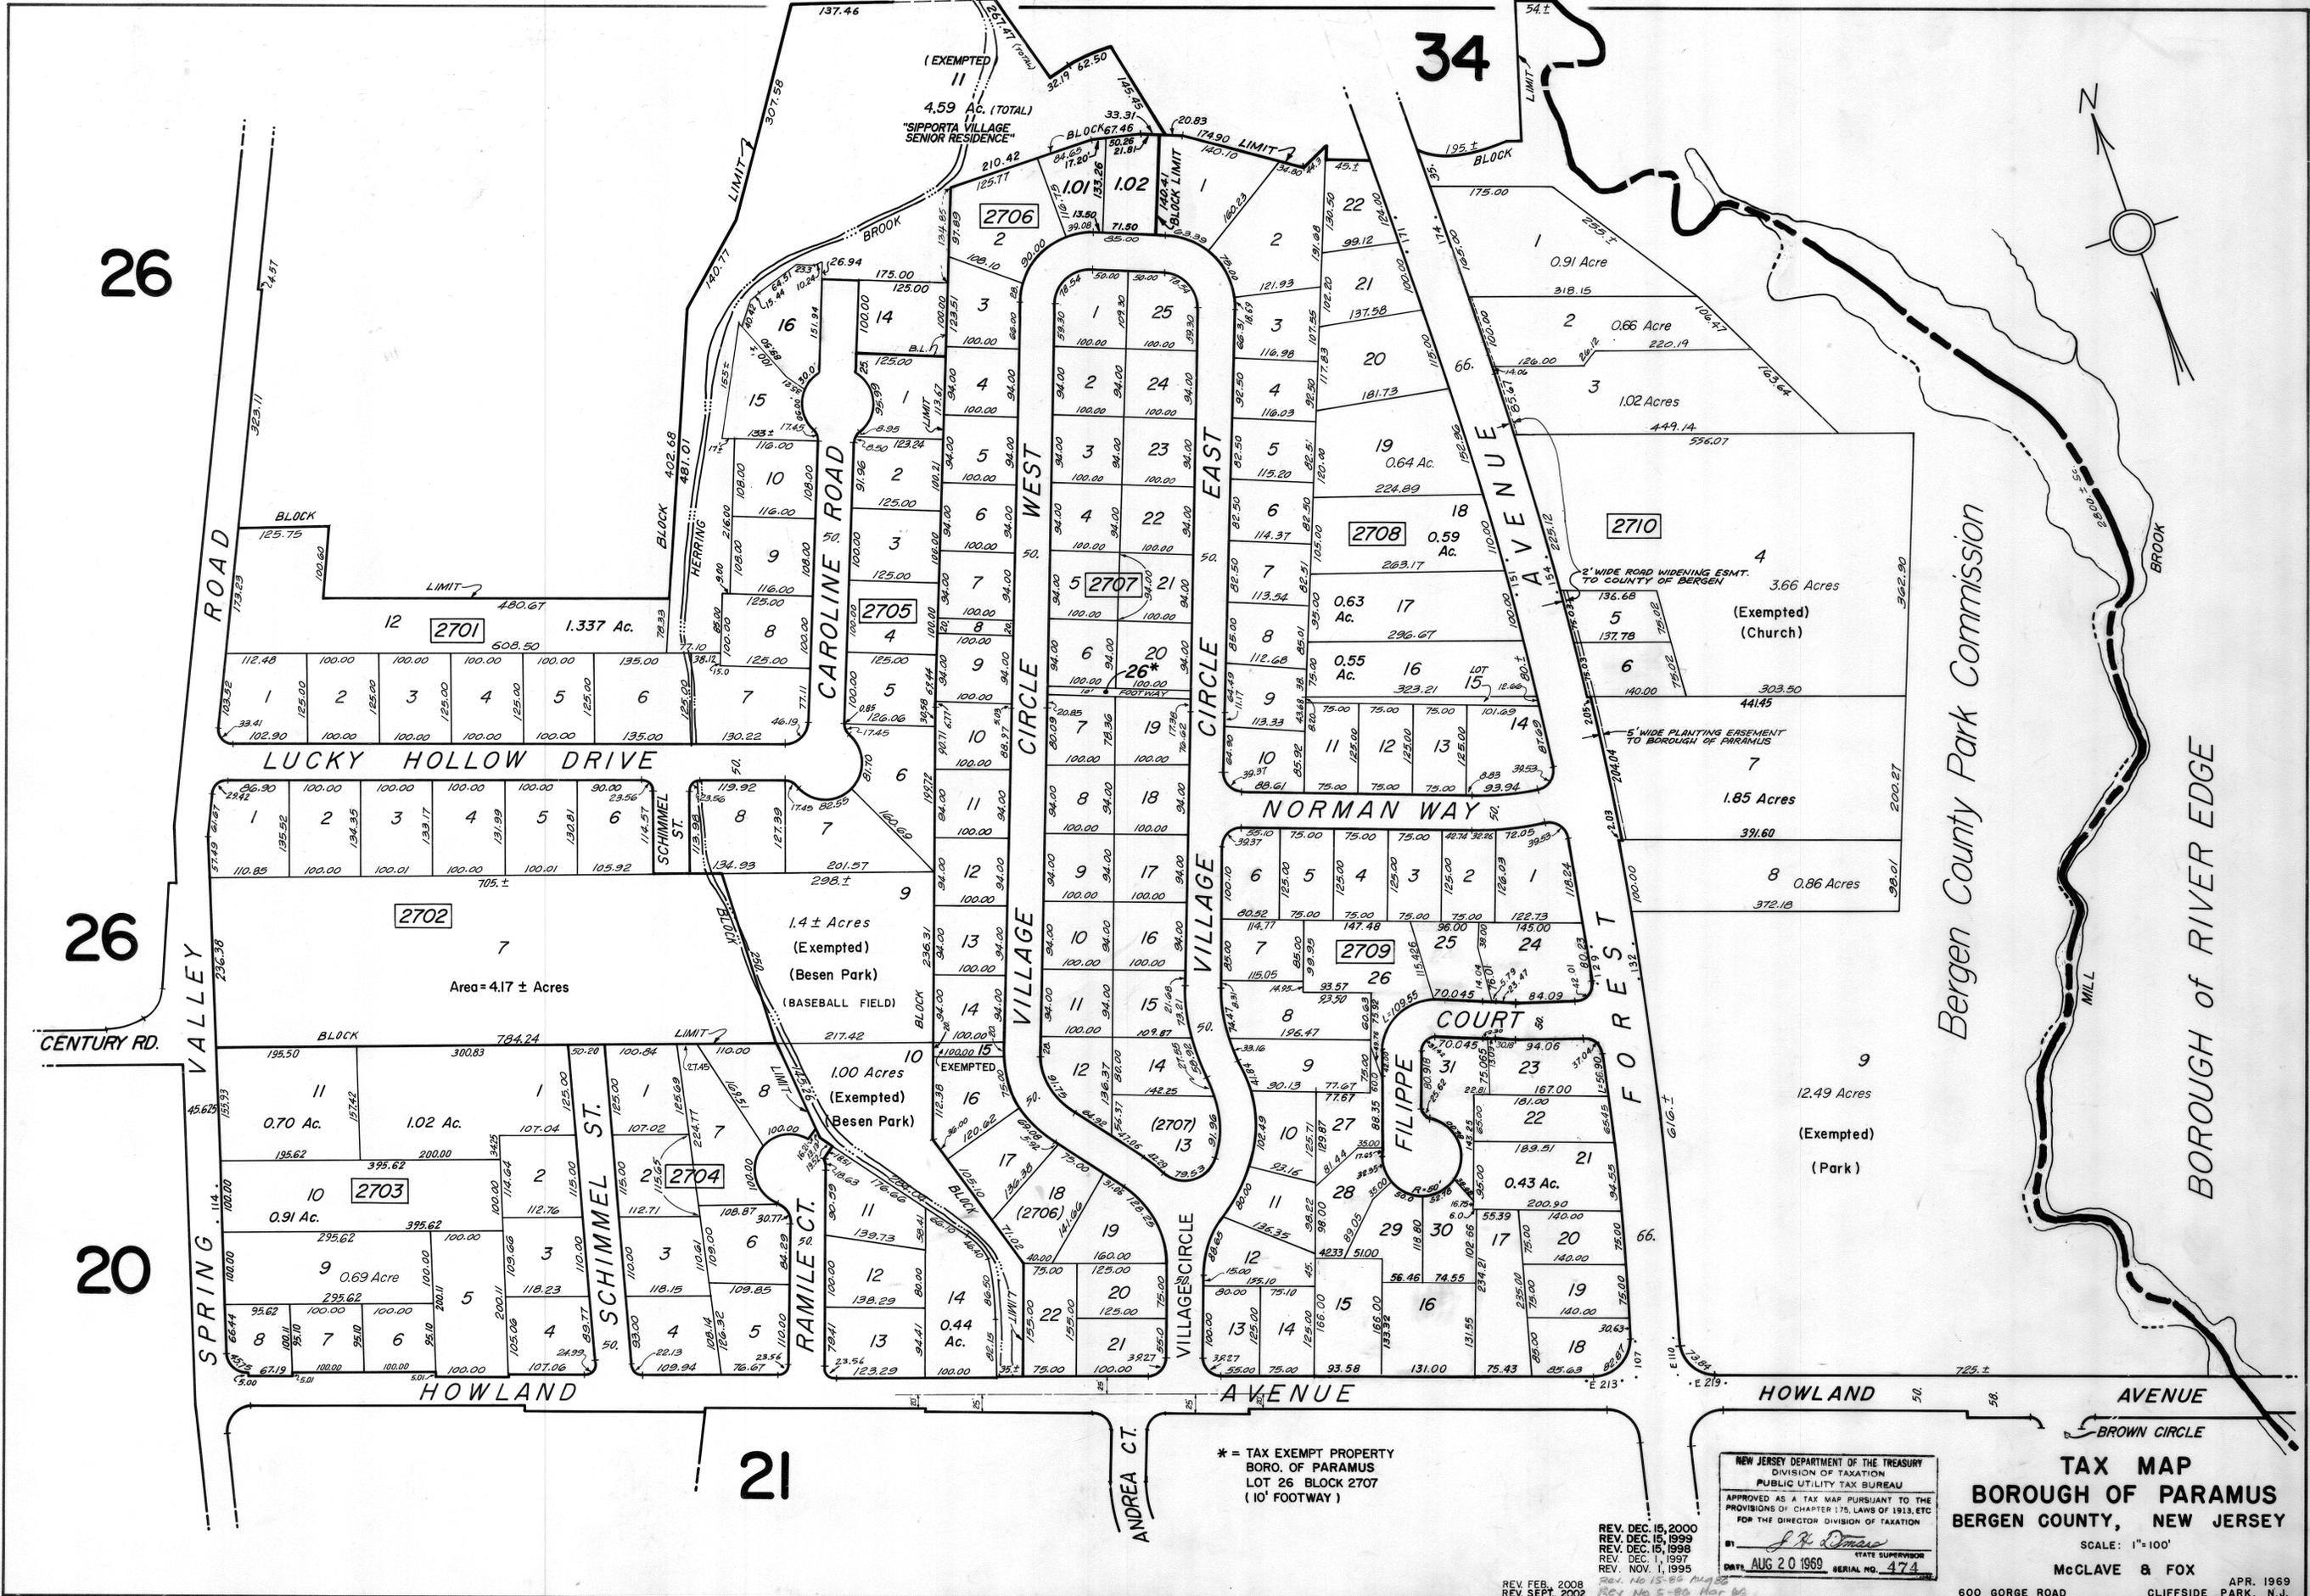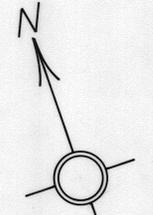

* = TAX EXEMPT PROPERTY
BORO. OF PARAMUS
LOT 26 BLOCK 2707
(10' FOOTWAY)

REV. DEC. 15, 2000
REV. DEC. 15, 1999
REV. DEC. 15, 1998
REV. DEC. 1, 1997
REV. NOV. 1, 1995

NEW JERSEY DEPARTMENT OF THE TREASURY
DIVISION OF TAXATION
PUBLIC UTILITY TAX BUREAU
APPROVED AS A TAX MAP PURSUANT TO THE
PROVISIONS OF CHAPTER 175, LAWS OF 1913, ETC
FOR THE DIRECTOR, DIVISION OF TAXATION
BY: *J. R. Omas* STATE SUPERVISOR
DATE: **AUG 20 1999** SERIAL NO. **474**

TAX MAP
BOROUGH OF PARAMUS
BERGEN COUNTY, NEW JERSEY

SCALE: 1"=100'

McCLAVE & FOX

600 GORGE ROAD CLIFFSIDE PARK, N.J. APR. 1969