


30

PARAMUS ROAD

ROAD



35

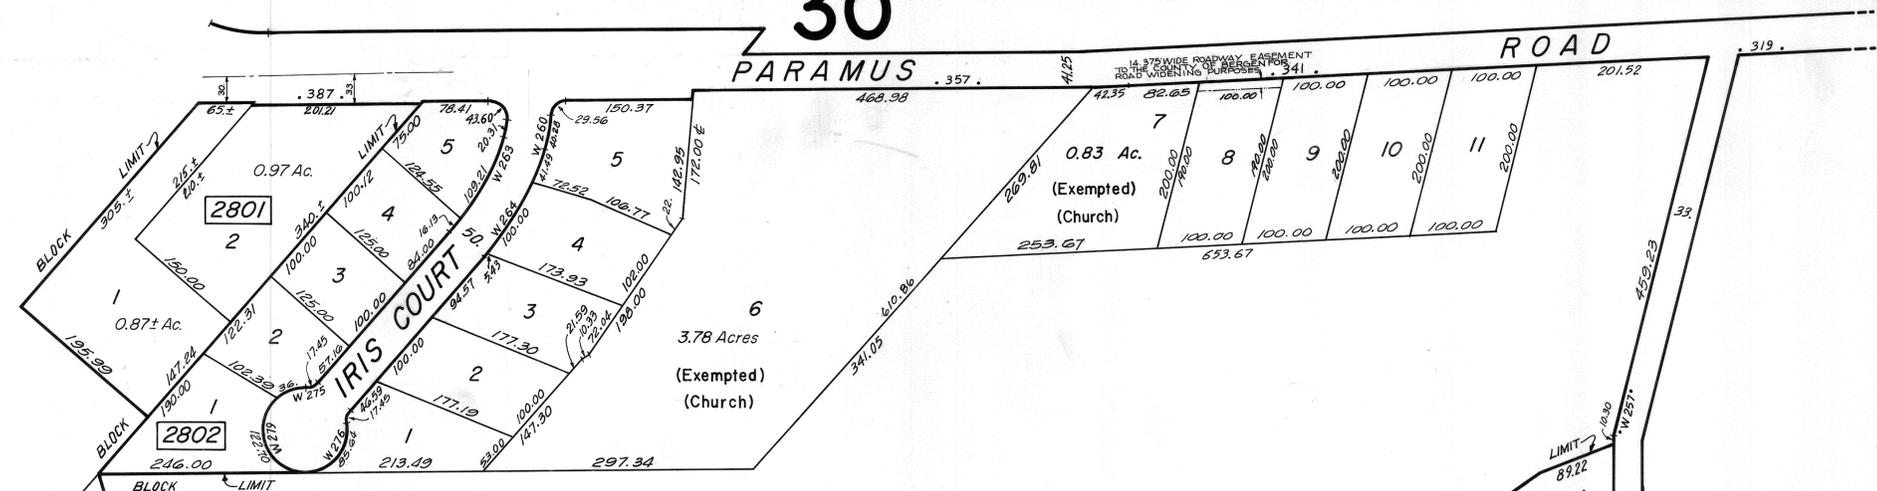

29

Bergen County Park Commission

22

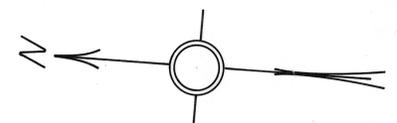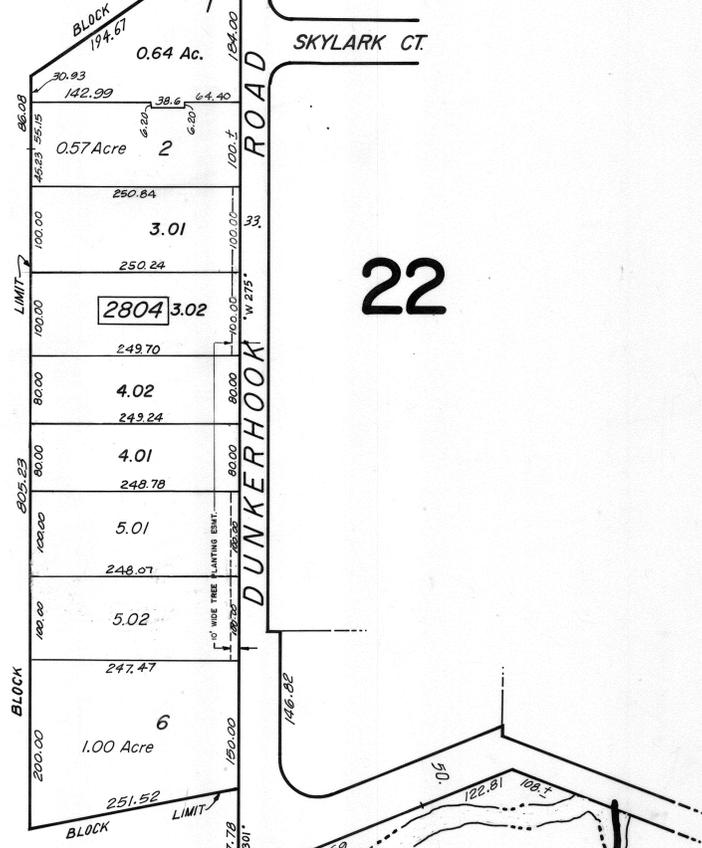

BOROUGH of FAIRLAWN

SADDLE RIVER

NEW JERSEY DEPARTMENT OF THE TREASURY
 DIVISION OF TAXATION
 PUBLIC UTILITY TAX BUREAU
 APPROVED AS A TAX MAP PURSUANT TO THE
 PROVISIONS OF CHAPTER 175, LAWS OF 1913, ETC
 FOR THE DIRECTOR, DIVISION OF TAXATION
 BY *J. H. Demaree* STATE SUPERVISOR
 DATE AUG 20 1969. SERIAL NO. 474

TAX MAP
 BOROUGH OF PARAMUS
 BERGEN COUNTY, NEW JERSEY

REV. OCT. 2012
 REV. JULY 2007
 REV. SEPT. 2002
 REV. OCT. 1, 1996
 REV. NOV. 01, 1980
 REV. OCT 1979

SCALE: 1"=100'
 McClAVE & FOX
 APR. 1969
 600 GORGE ROAD
 CLIFFSIDE PARK, N.J.