


40

41

42

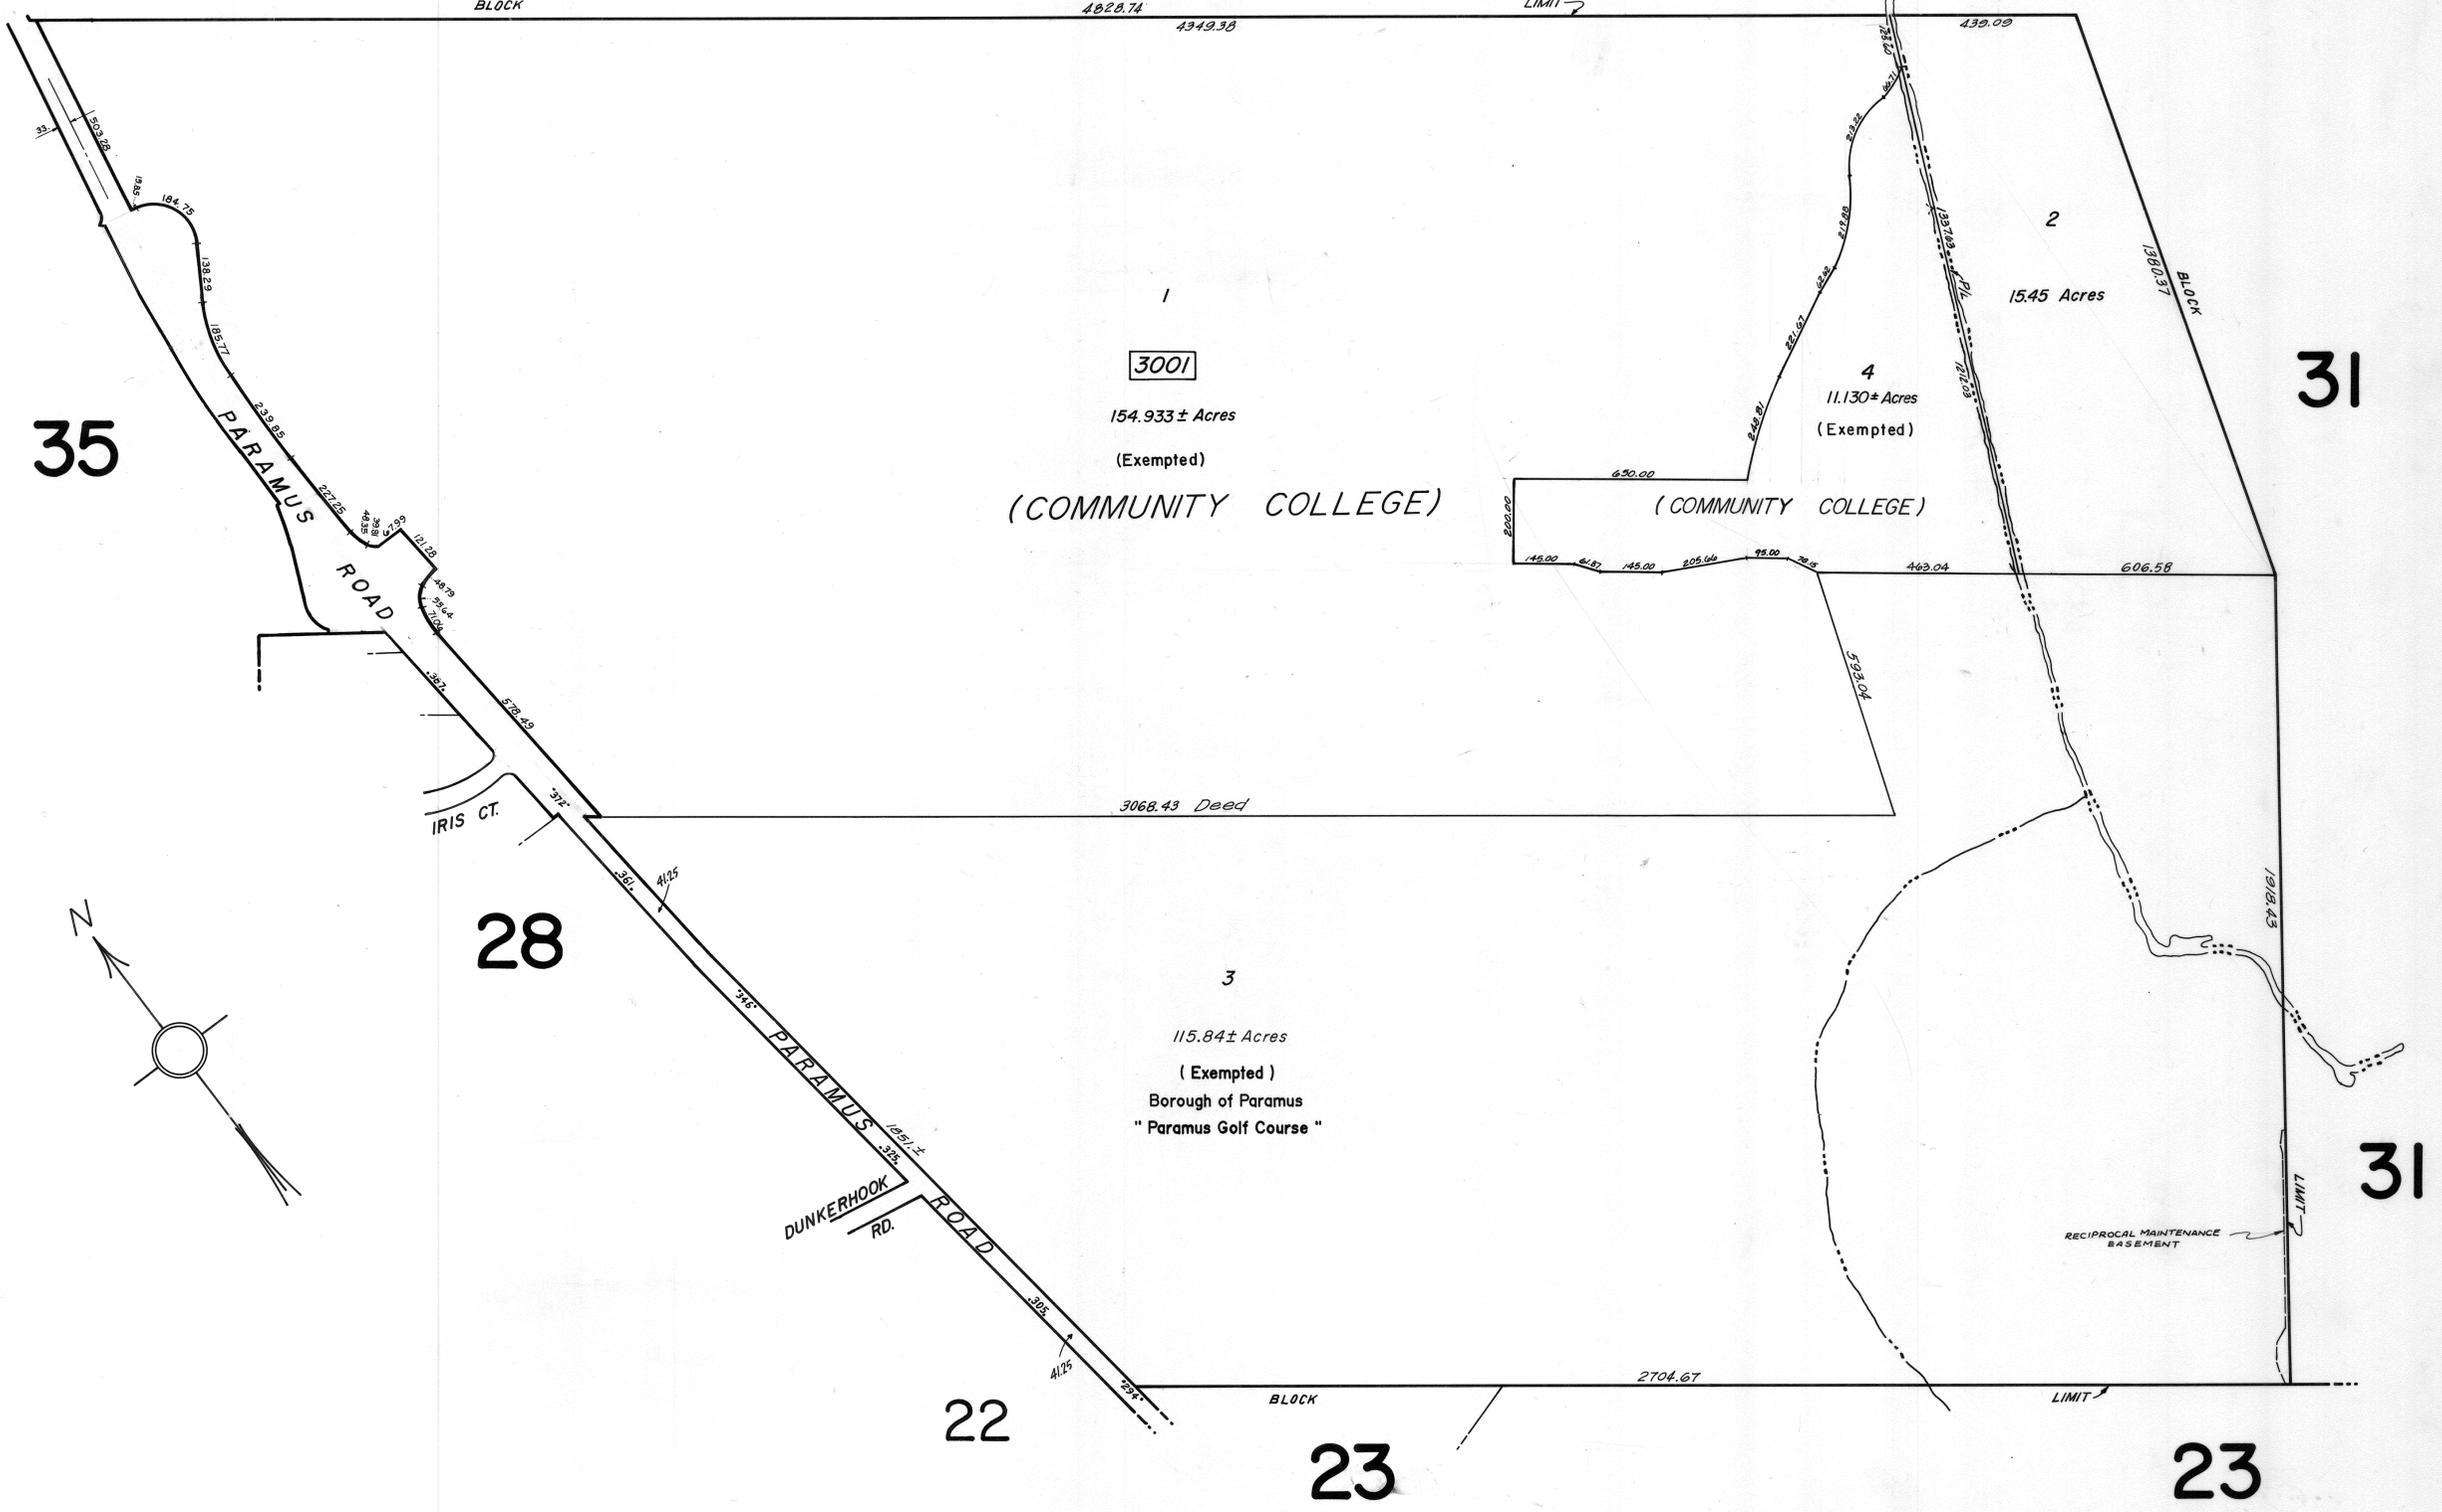

35

31

28

31

22

23

23

NEW JERSEY DEPARTMENT OF THE TREASURY  
 DIVISION OF TAXATION  
 PUBLIC UTILITY TAX BUREAU  
 APPROVED AS A TAX MAP PURSUANT TO THE  
 PROVISIONS OF CHAPTER 17A, LAWS OF 1918, ETC.  
 FOR THE DIVISION OF TAXATION  
 BY *J. H. [Signature]*  
 DATE AUG 20 1969 SERIAL NO. 474

REV. AUG. 2014  
 REV. SEPT. 2002  
 REV. DEC. 15, 1999  
 REV. OCT. 1, 1996  
 REV. OCT. 19, 1994  
 REV. JUNE 1980

TAX MAP  
 BOROUGH OF PARAMUS  
 BERGEN COUNTY, NEW JERSEY

SCALE: 1" = 200'  
 McCLAVE & FOX  
 APR. 1969  
 600 GORGE ROAD CLIFFSIDE PARK, N.J.