

47

46

45


39

37

32

33

33

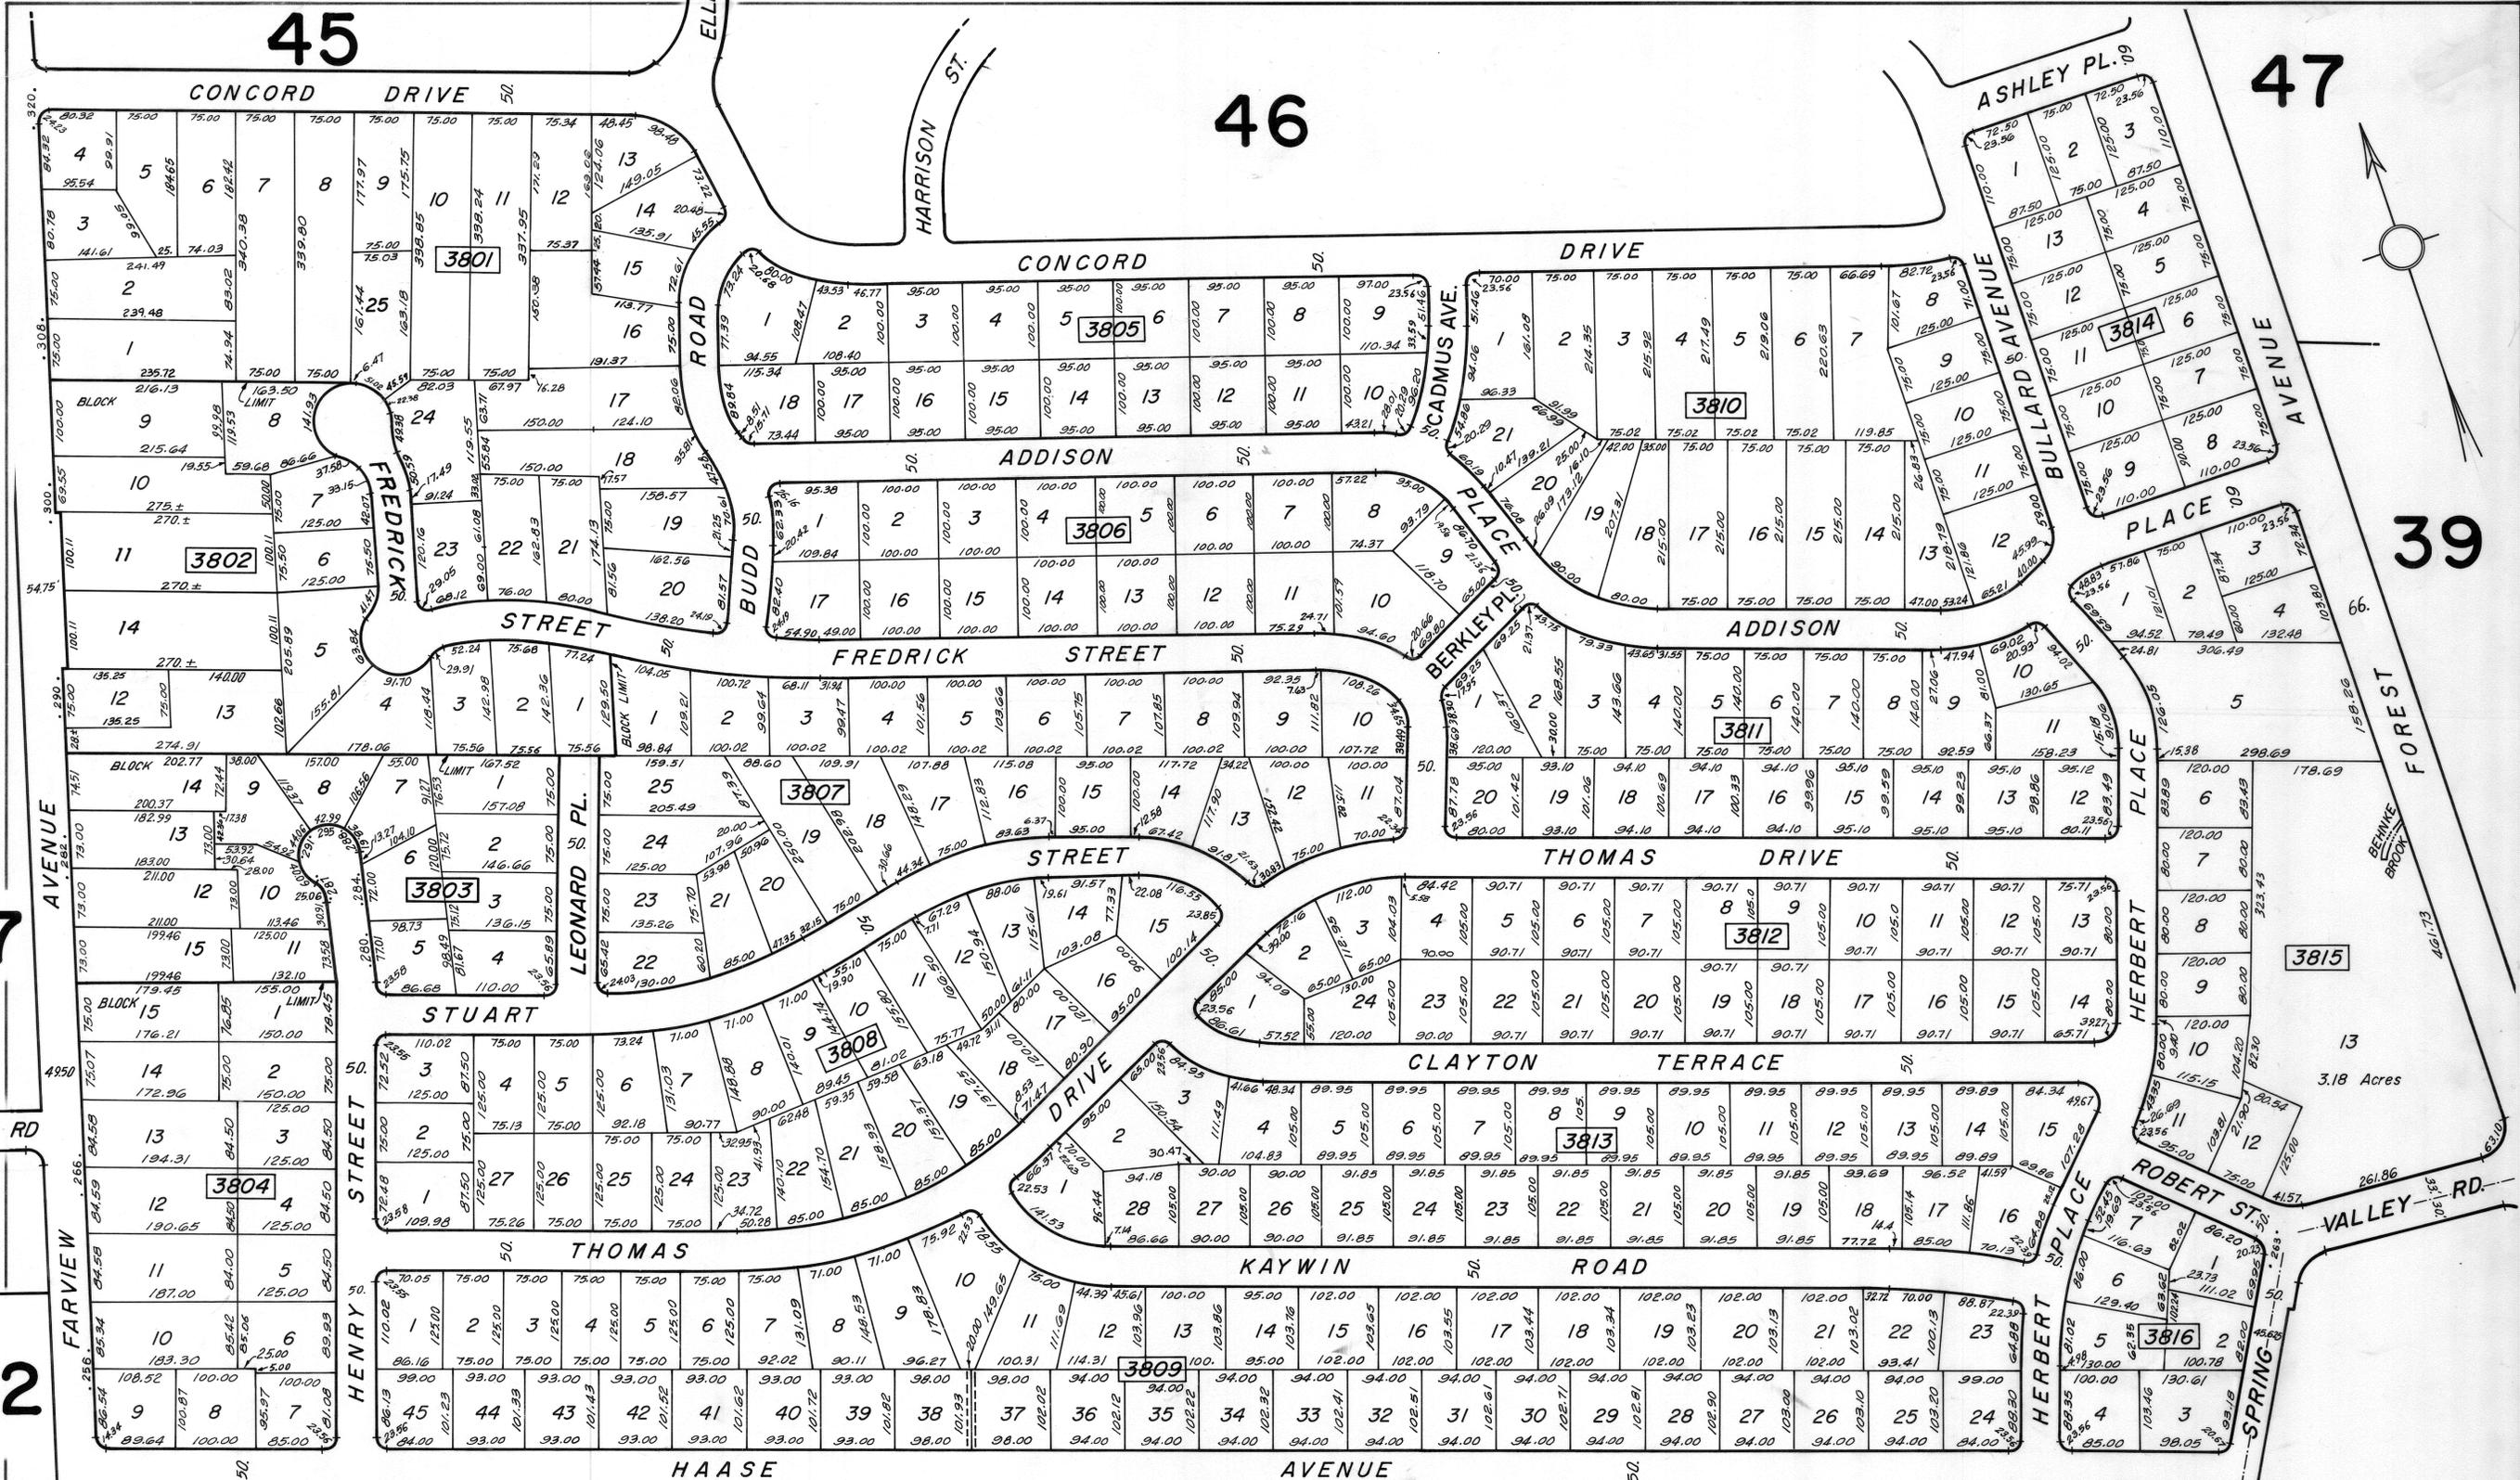

NEW JERSEY DEPARTMENT OF THE TREASURY
 DIVISION OF TAXATION
 PUBLIC UTILITY TAX BUREAU
 APPROVED AS A TAX MAP PURSUANT TO THE
 PROVISIONS OF CHAPTER 178, LAWS OF 1913, ETC.
 FOR THE DIRECTOR DIVISION OF TAXATION
J. P. [Signature]
 STATE SUPERVISOR
 DATE: AUG 20 1960 SERIAL NO. 474

TAX MAP
 BOROUGH OF PARAMUS
 BERGEN COUNTY, NEW JERSEY

SCALE: 1"=100'
 McCLAVE & FOX
 APR. 1969
 600 GORGE ROAD CLIFFSIDE PARK, N.J.

REV. SEPT. 2002
 Rev. No. 17-85 Sept 85