

49

51

51

40


42

40

42

VAN BINSBERGER BLVD.

TETHER LANE

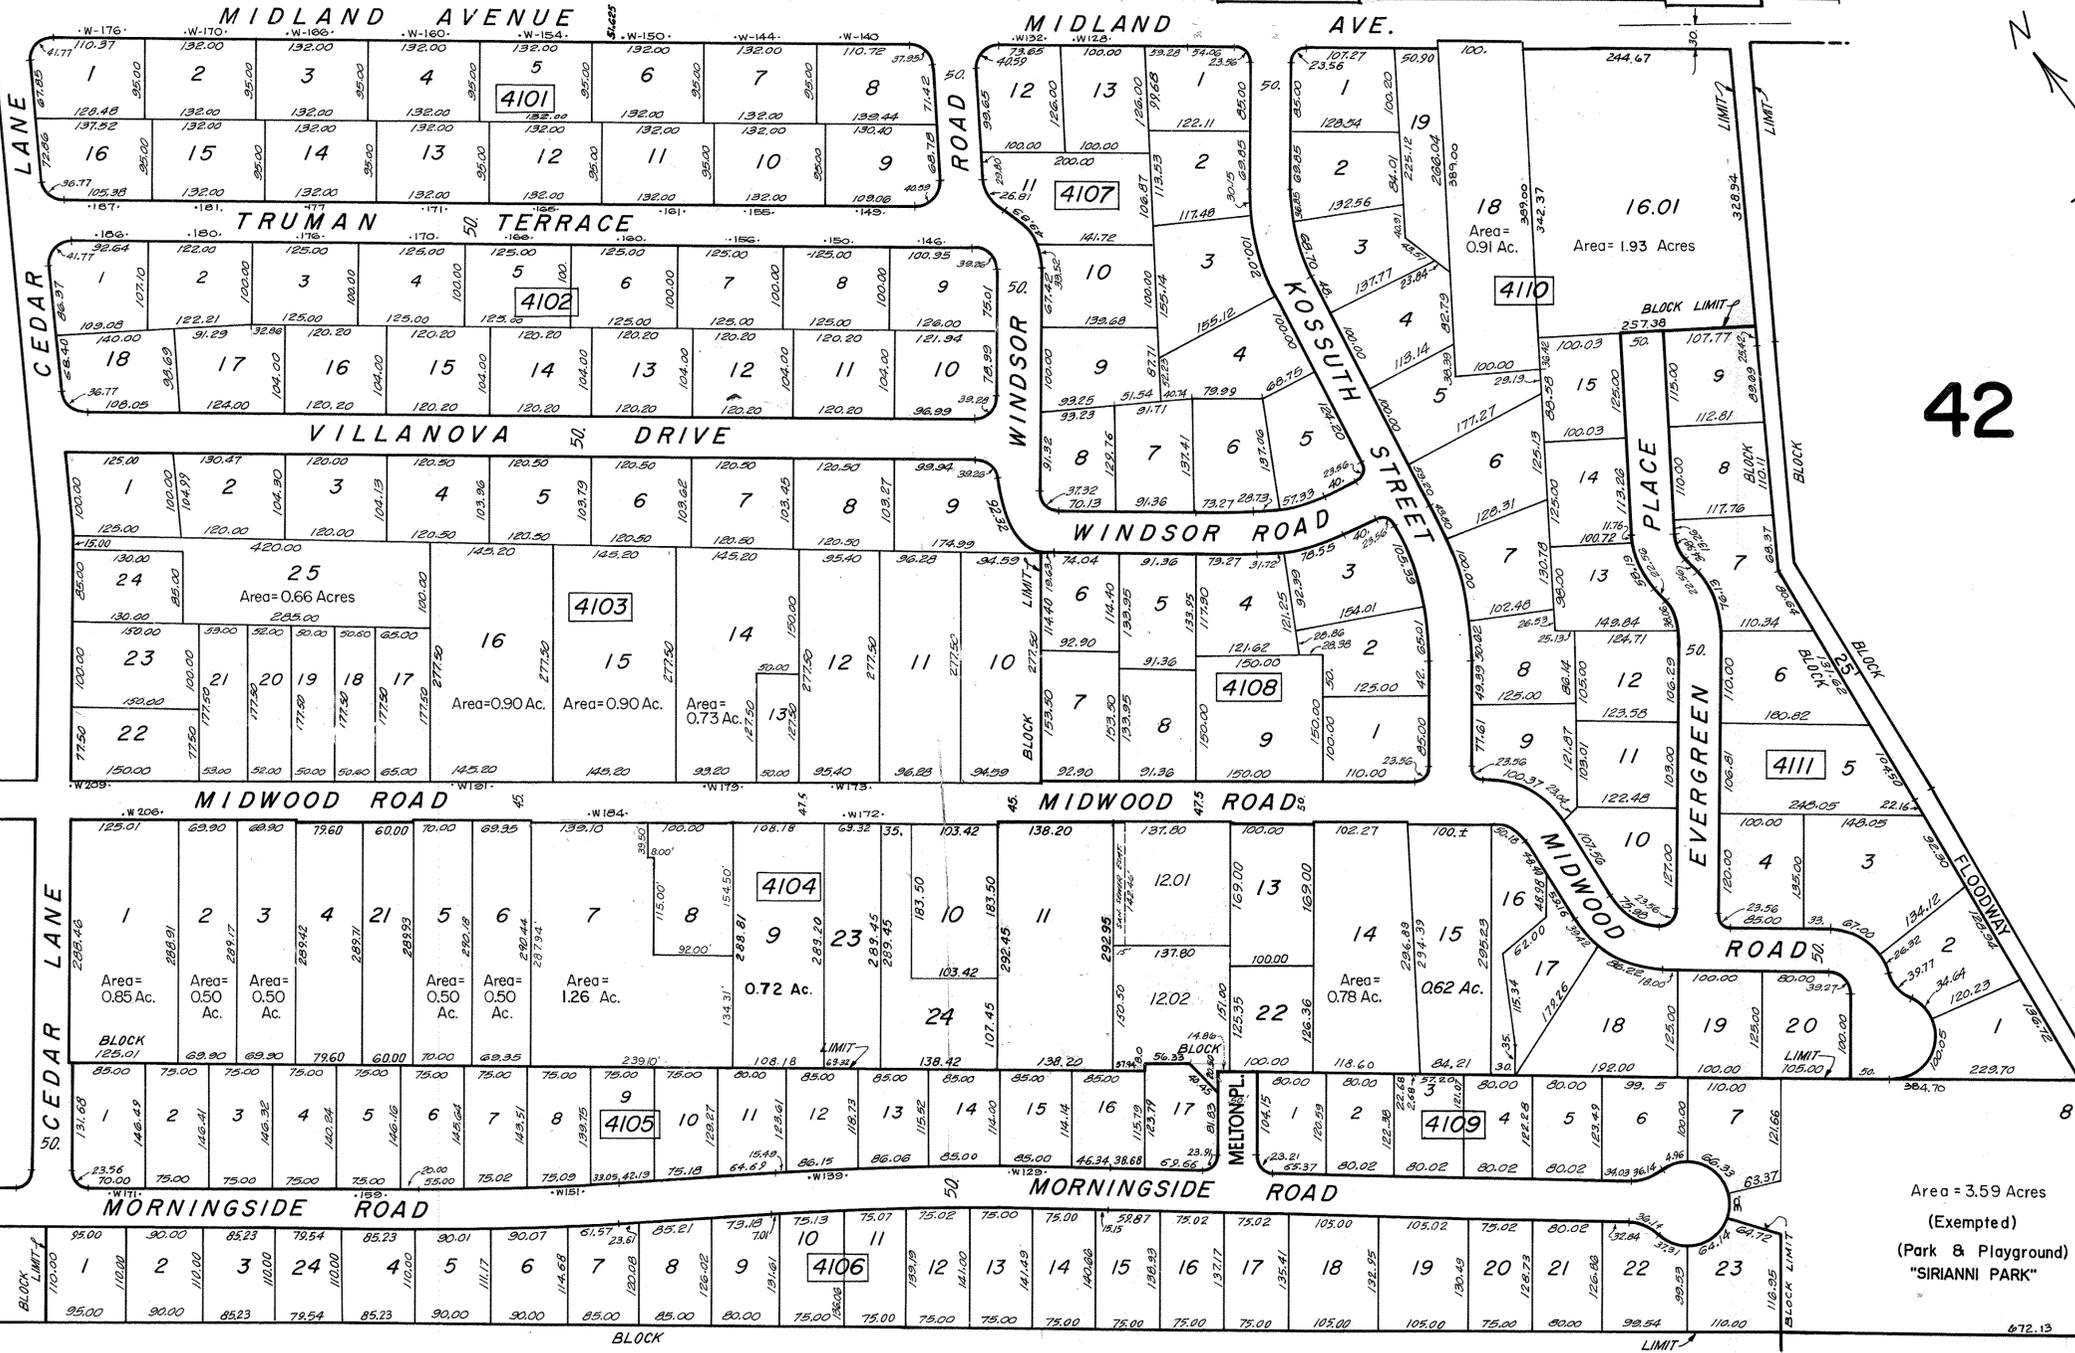

30

30

NEW JERSEY DEPARTMENT OF THE TREASURY
 DIVISION OF TAXATION
 PUBLIC UTILITY TAX BUREAU
 APPROVED AS A TAX MAP PURSUANT TO THE
 PROVISIONS OF CHAPTER 178, LAWS OF 1913, ETC.
 FOR THE DIRECTOR DIVISION OF TAXATION
J. R. D'Amico
 DATE AUG 20 1969 SERIAL NO. 474

TAX MAP
 BOROUGH OF PARAMUS
 BERGEN COUNTY, NEW JERSEY

SCALE: 1"=100'
 McCLAVE & FOX
 APR. 1969
 600 GORGE ROAD CLIFFSIDE PARK, N.J.

REV. MARCH 2018
 REV. SEPT. 2017
 REV. DEC. 15, 1999
 REV. OCT. 1, 1992
 REV. NO. 38-84 OCT. 1984