

55

44



46

36

37

38

46

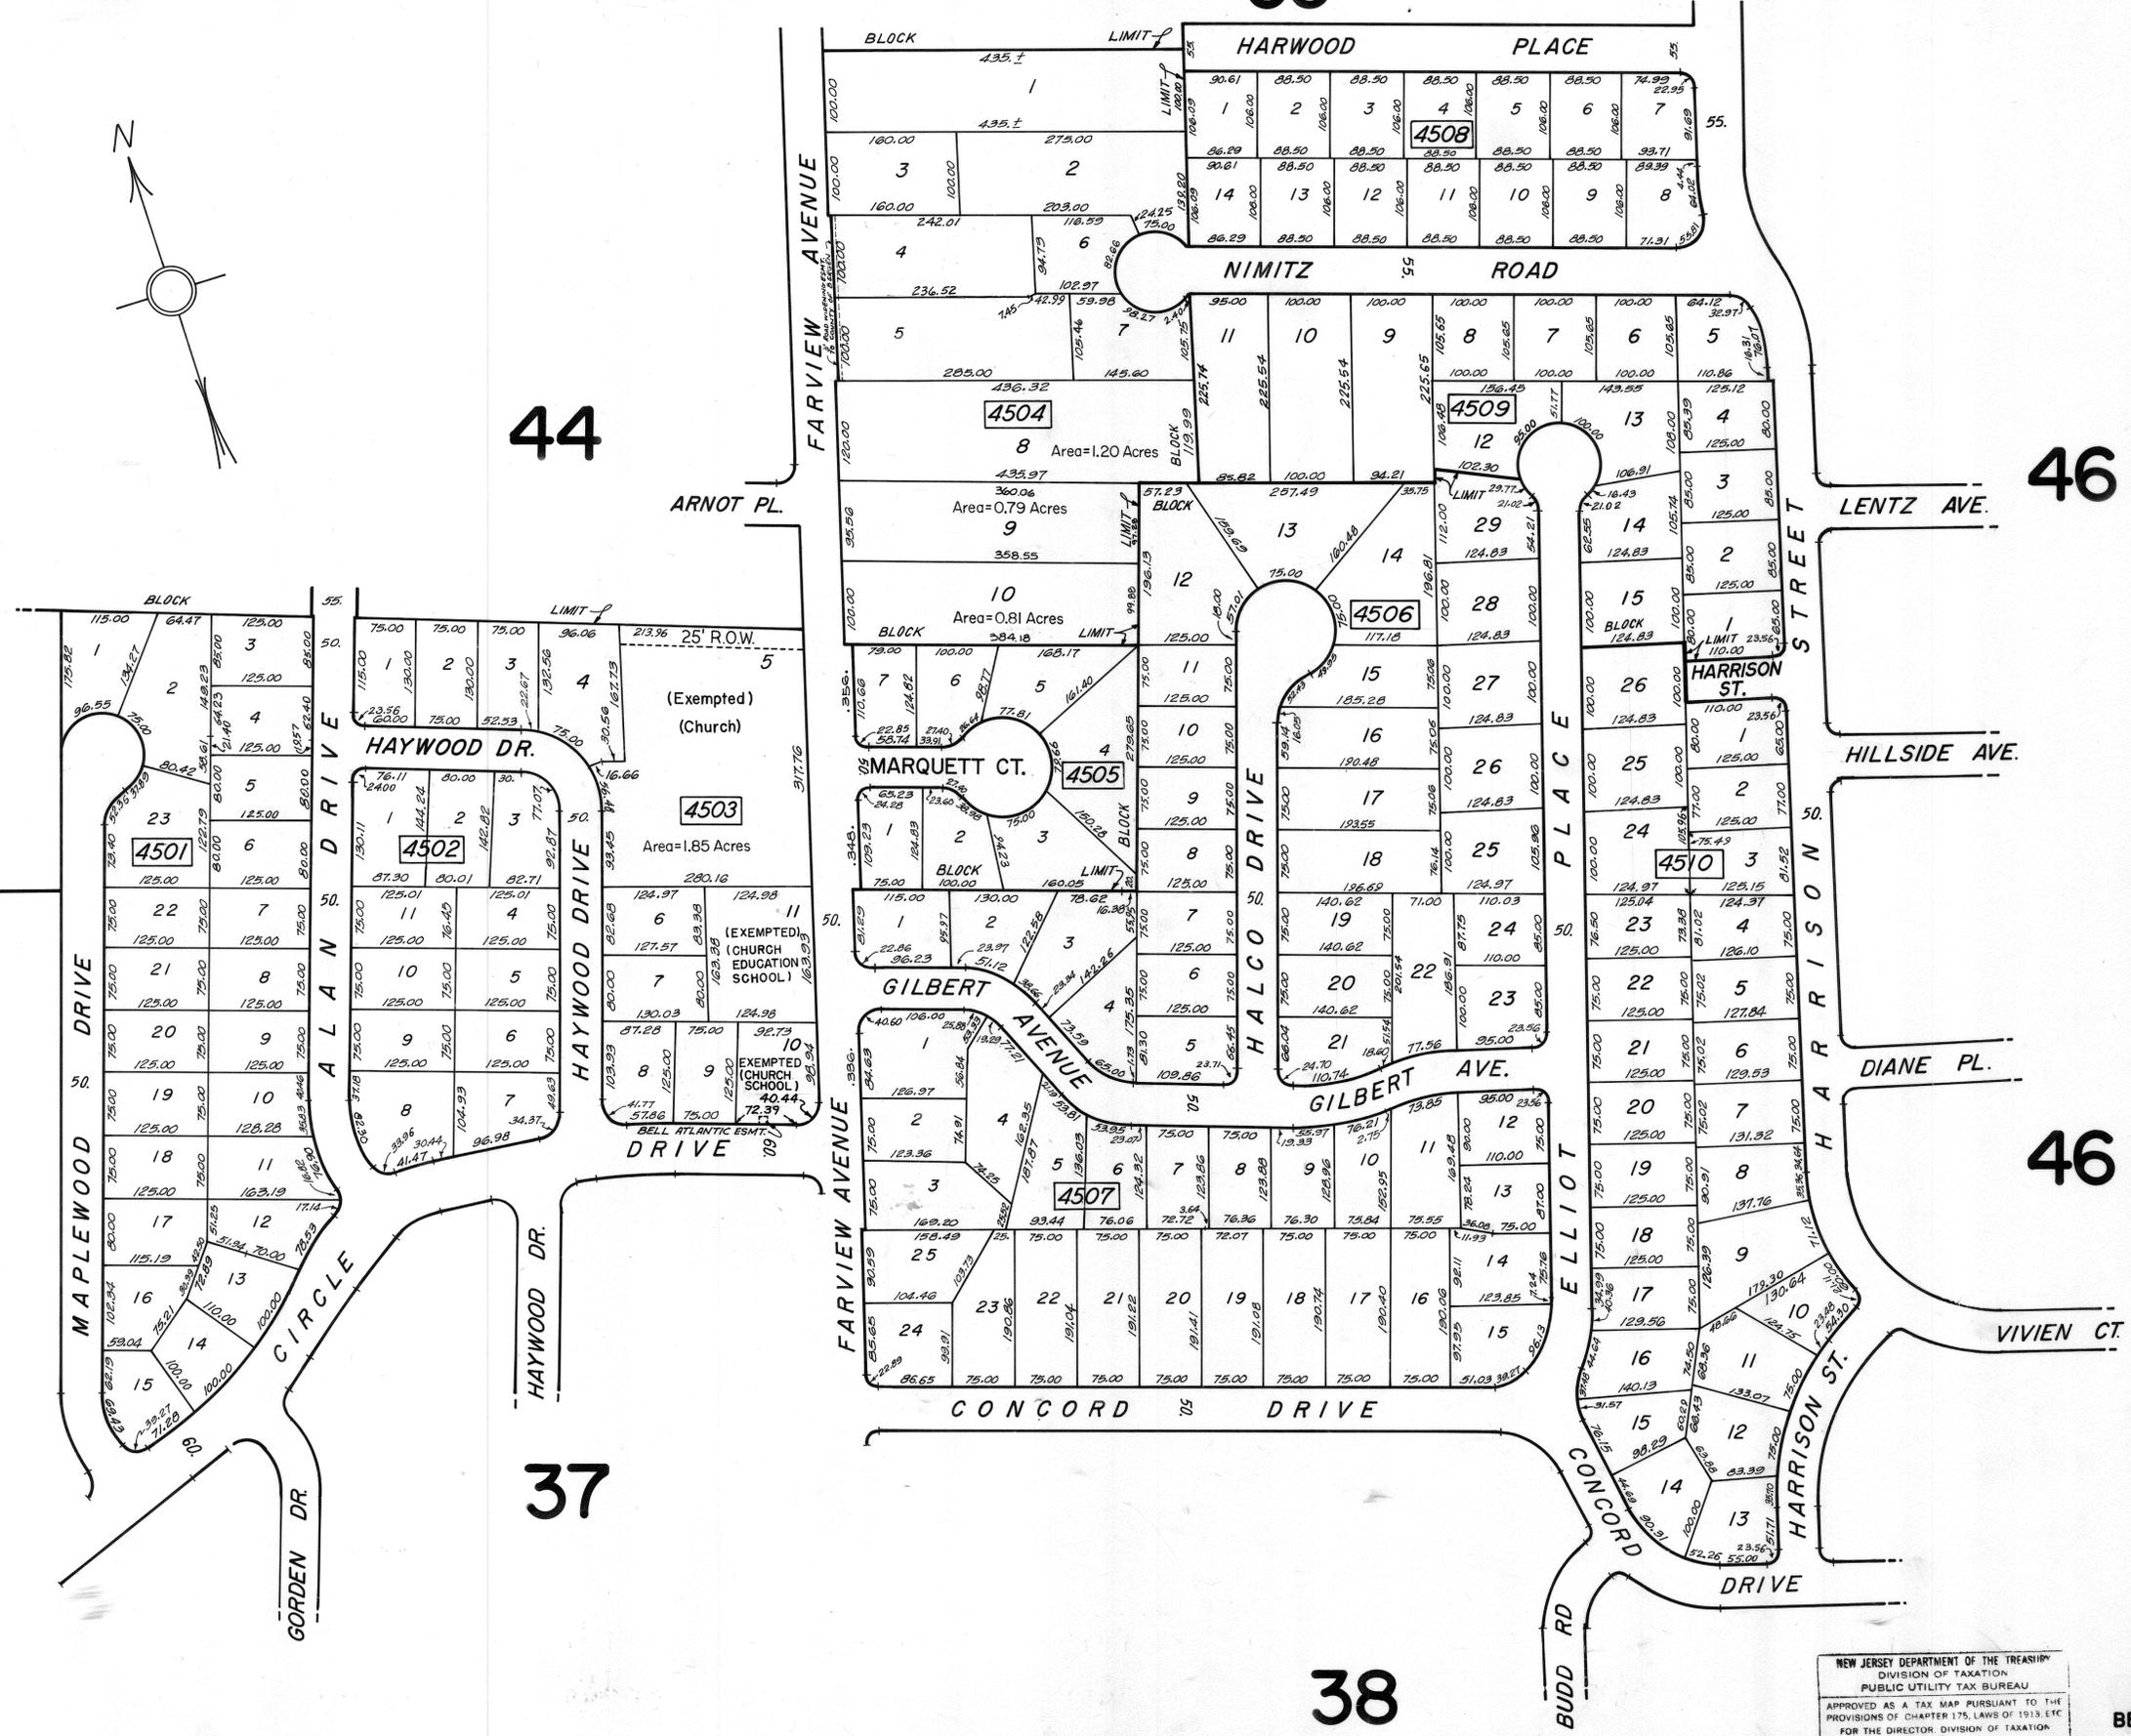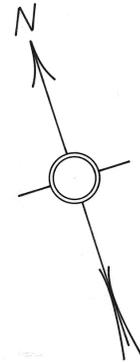

NEW JERSEY DEPARTMENT OF THE TREASURY  
 DIVISION OF TAXATION  
 PUBLIC UTILITY TAX BUREAU  
 APPROVED AS A TAX MAP PURSUANT TO THE  
 PROVISIONS OF CHAPTER 175, LAWS OF 1915, ETC.  
 FOR THE DIRECTOR DIVISION OF TAXATION  
 BY *J. R. Dennis* STATE SUPERVISOR  
 DATE AUG 20 1999 SERIAL NO. 471

TAX MAP  
 BOROUGH OF PARAMUS  
 BERGEN COUNTY, NEW JERSEY

SCALE: 1"=100'  
 McCLAVE & FOX  
 APR. 1969  
 600 GORGE ROAD CLIFFSIDE PARK, N.J.

REV. MAY, 2005  
 REV. SEPT, 2002  
 REV. DEC. 15, 1999  
 REV. DEC. 15, 1998  
 REV. OCT 1979