

64

Garden State Parkway

FROM

Area = 7.56 Acres
(Exempted)
(Garden State Pkwy. Maintenance Area)

Area = 0.99 Acres

Area = 2.179 Ac.

Area = 2.50 Acres

12.486 Ac.

Area = 8.03 Acres

12.118 Ac.

Area = 2.794 Acres

SEARS DR.
L 108.00
R 622.00
77.72
103.05
70.21
76.18
122.55
59.14
101.32
18.98
120.81
50.08
150.30
108.81
174.37
273.23
286.55
321.10
280.11
310.12
233.80
275.01
253.59
253.59
108.81
787.61
231.54
114.97
37.57
18.41
130.00
2.50
577.95



52

New Jersey State Highway

KALISA WAY

Route 17

Route 17

51

COLUMBINE ROAD

ROAD


MIDLAND AVENUE

MIDLAND AVENUE

43

42

43

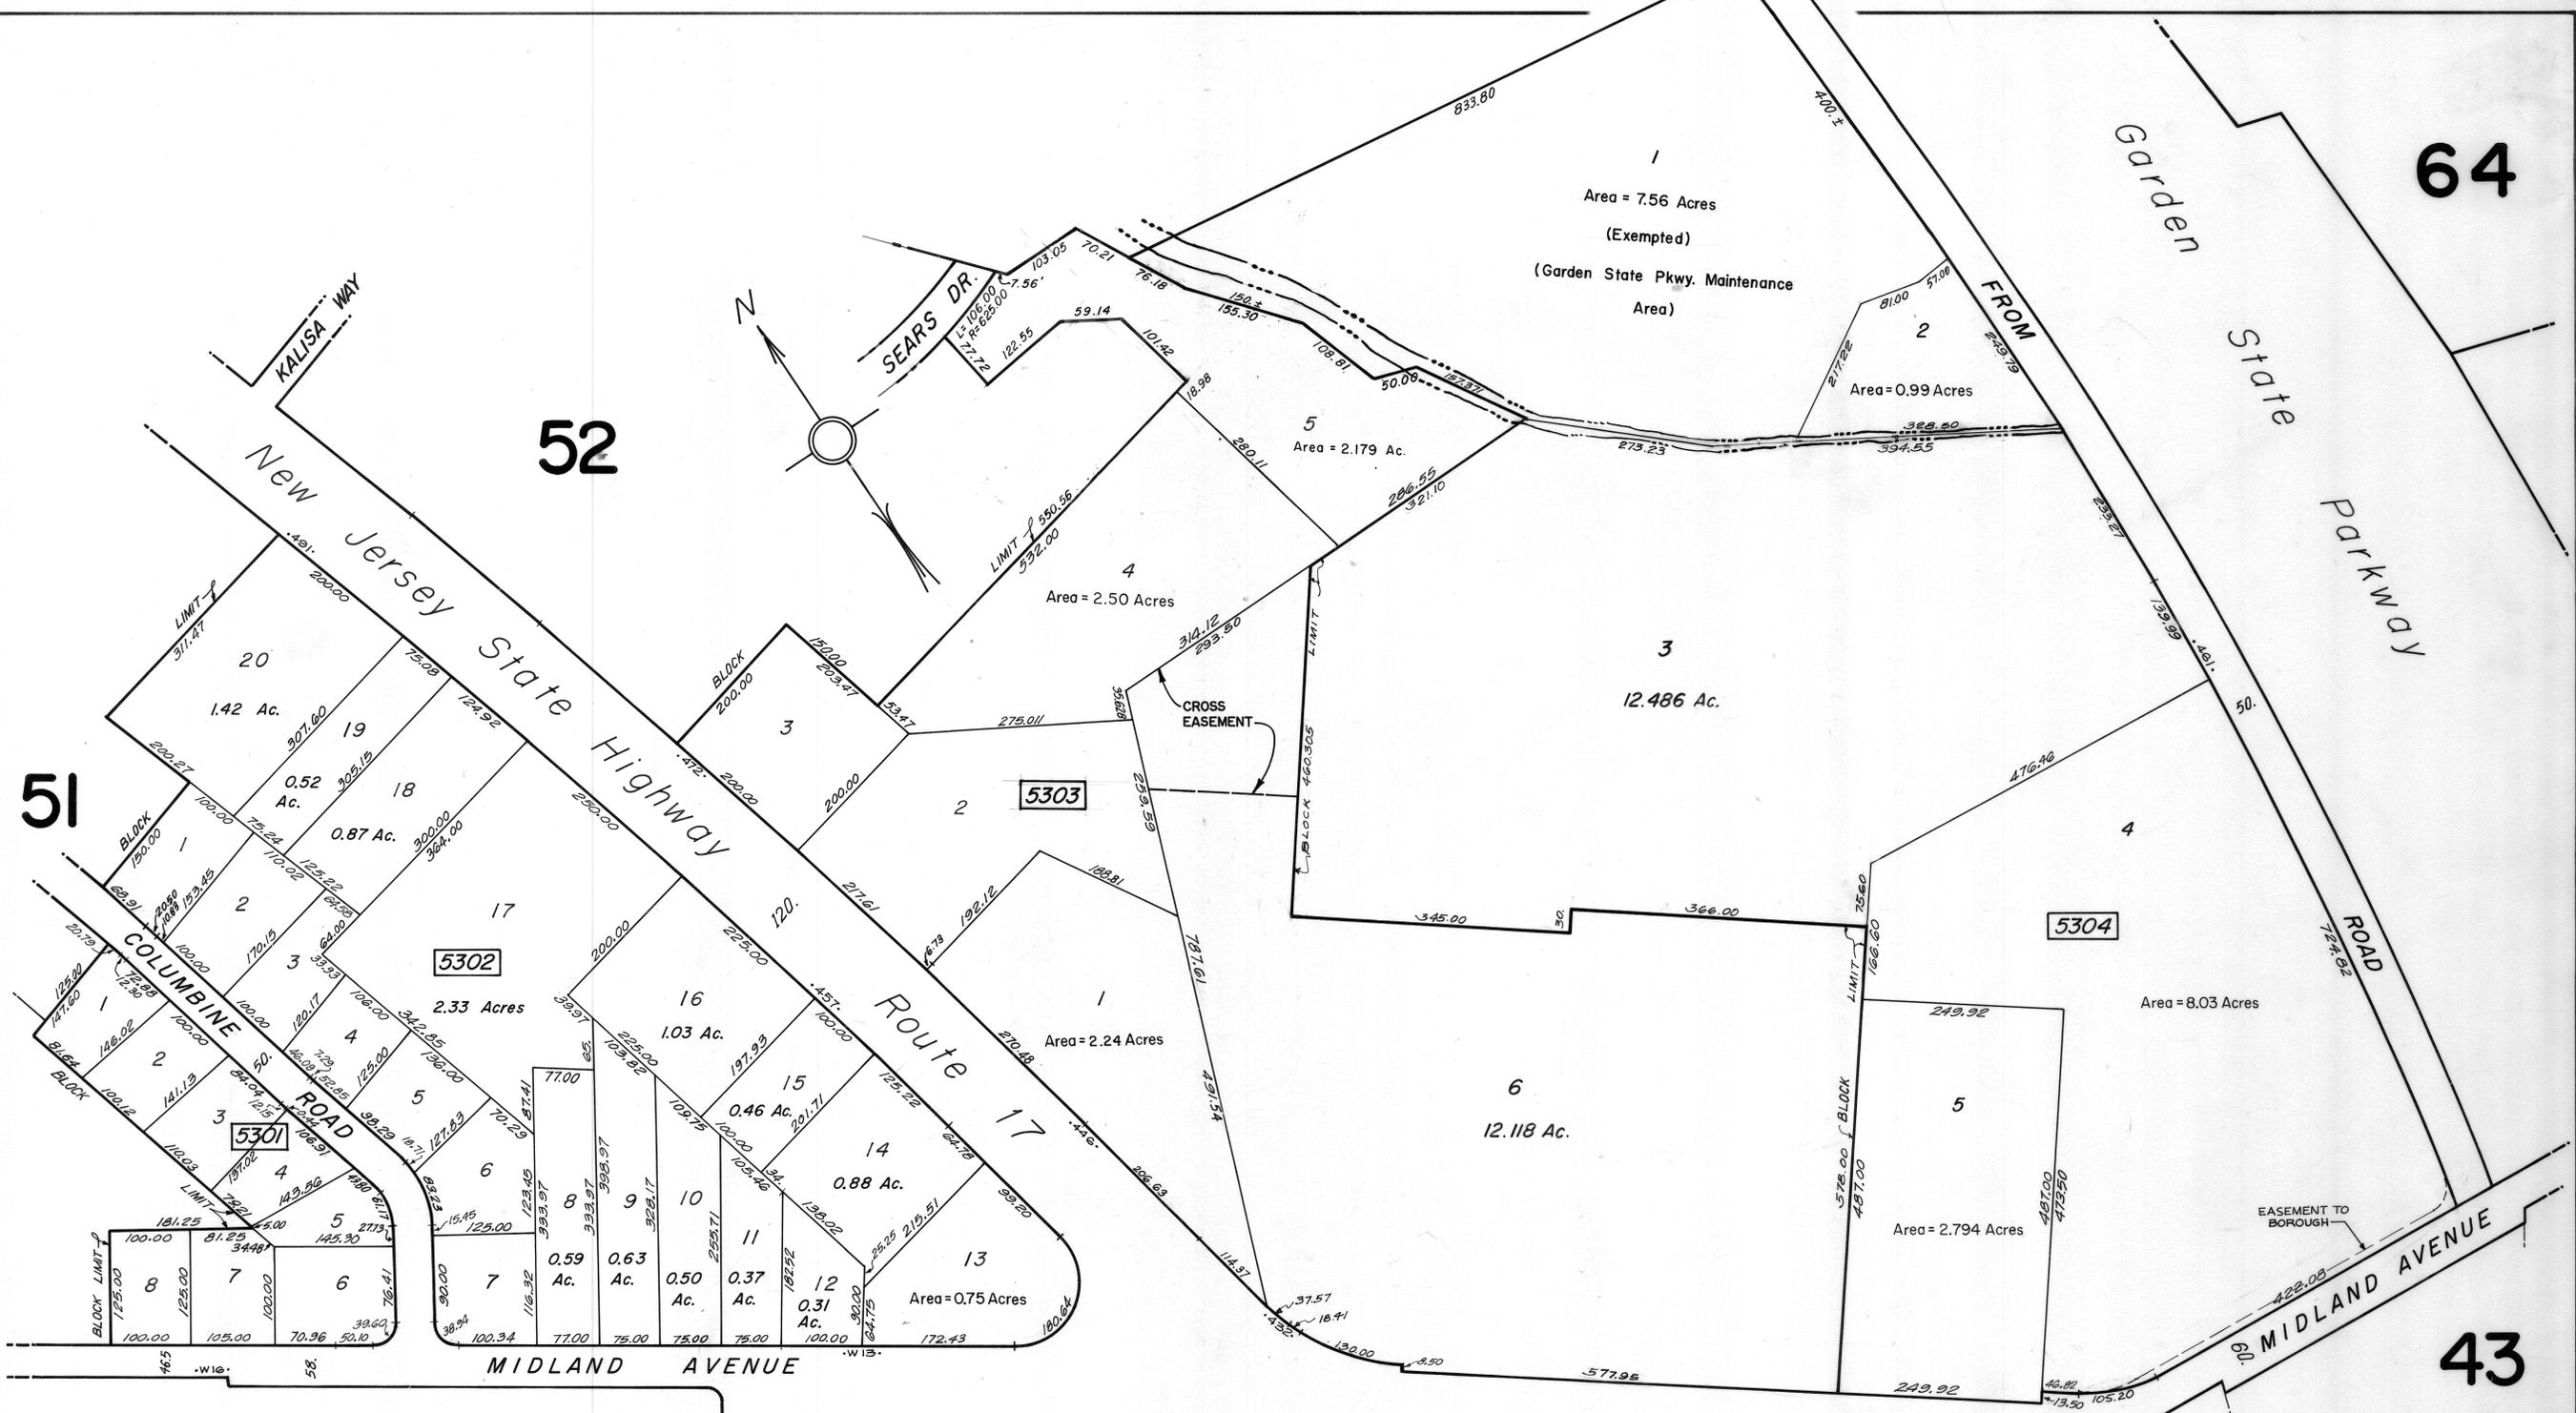

NEW JERSEY DEPARTMENT OF THE TREASURY
DIVISION OF TAXATION
PUBLIC UTILITY TAX BUREAU
APPROVED AS A TAX MAP PURSUANT TO THE
PROVISIONS OF CHAPTER 175, LAWS OF 1913, ETC.
FOR THE DIRECTOR, DIVISION OF TAXATION
BY: *J. P. DeMarco*
DATE: AUG 20 1969 SERIAL NO. 474

REV. SEPT., 2002
REV. DEC. 15, 1999
REV. 7-26-87
REV. 8-86 JULY 80

TAX MAP
BOROUGH OF PARAMUS
BERGEN COUNTY, NEW JERSEY

SCALE: 1"=100'
McCLAVE & FOX
600 GORGE ROAD CLIFFSIDE PARK, N.J.