


56

55

58

NEW JERSEY DEPARTMENT OF THE TREASURY
 DIVISION OF TAXATION
 PUBLIC UTILITY TAX BUREAU
 APPROVED AS A TAX MAP PURSUANT TO THE
 PROVISIONS OF CHAPTER 175, LAWS OF 1913, ETC.
 FOR THE DIRECTOR, DIVISION OF TAXATION
S. H. Demaree
 STATE SUPERVISOR
 DATE: AUG 20 1969 SERIAL NO. 474

REV. SEPT. 2017
 REV. SEPT. 2002
 REV. DEC. 15, 1999
 REV. NOV. 1, 1995
 REV. OCT. 19, 1994
 REV. NOV. 1, 1993

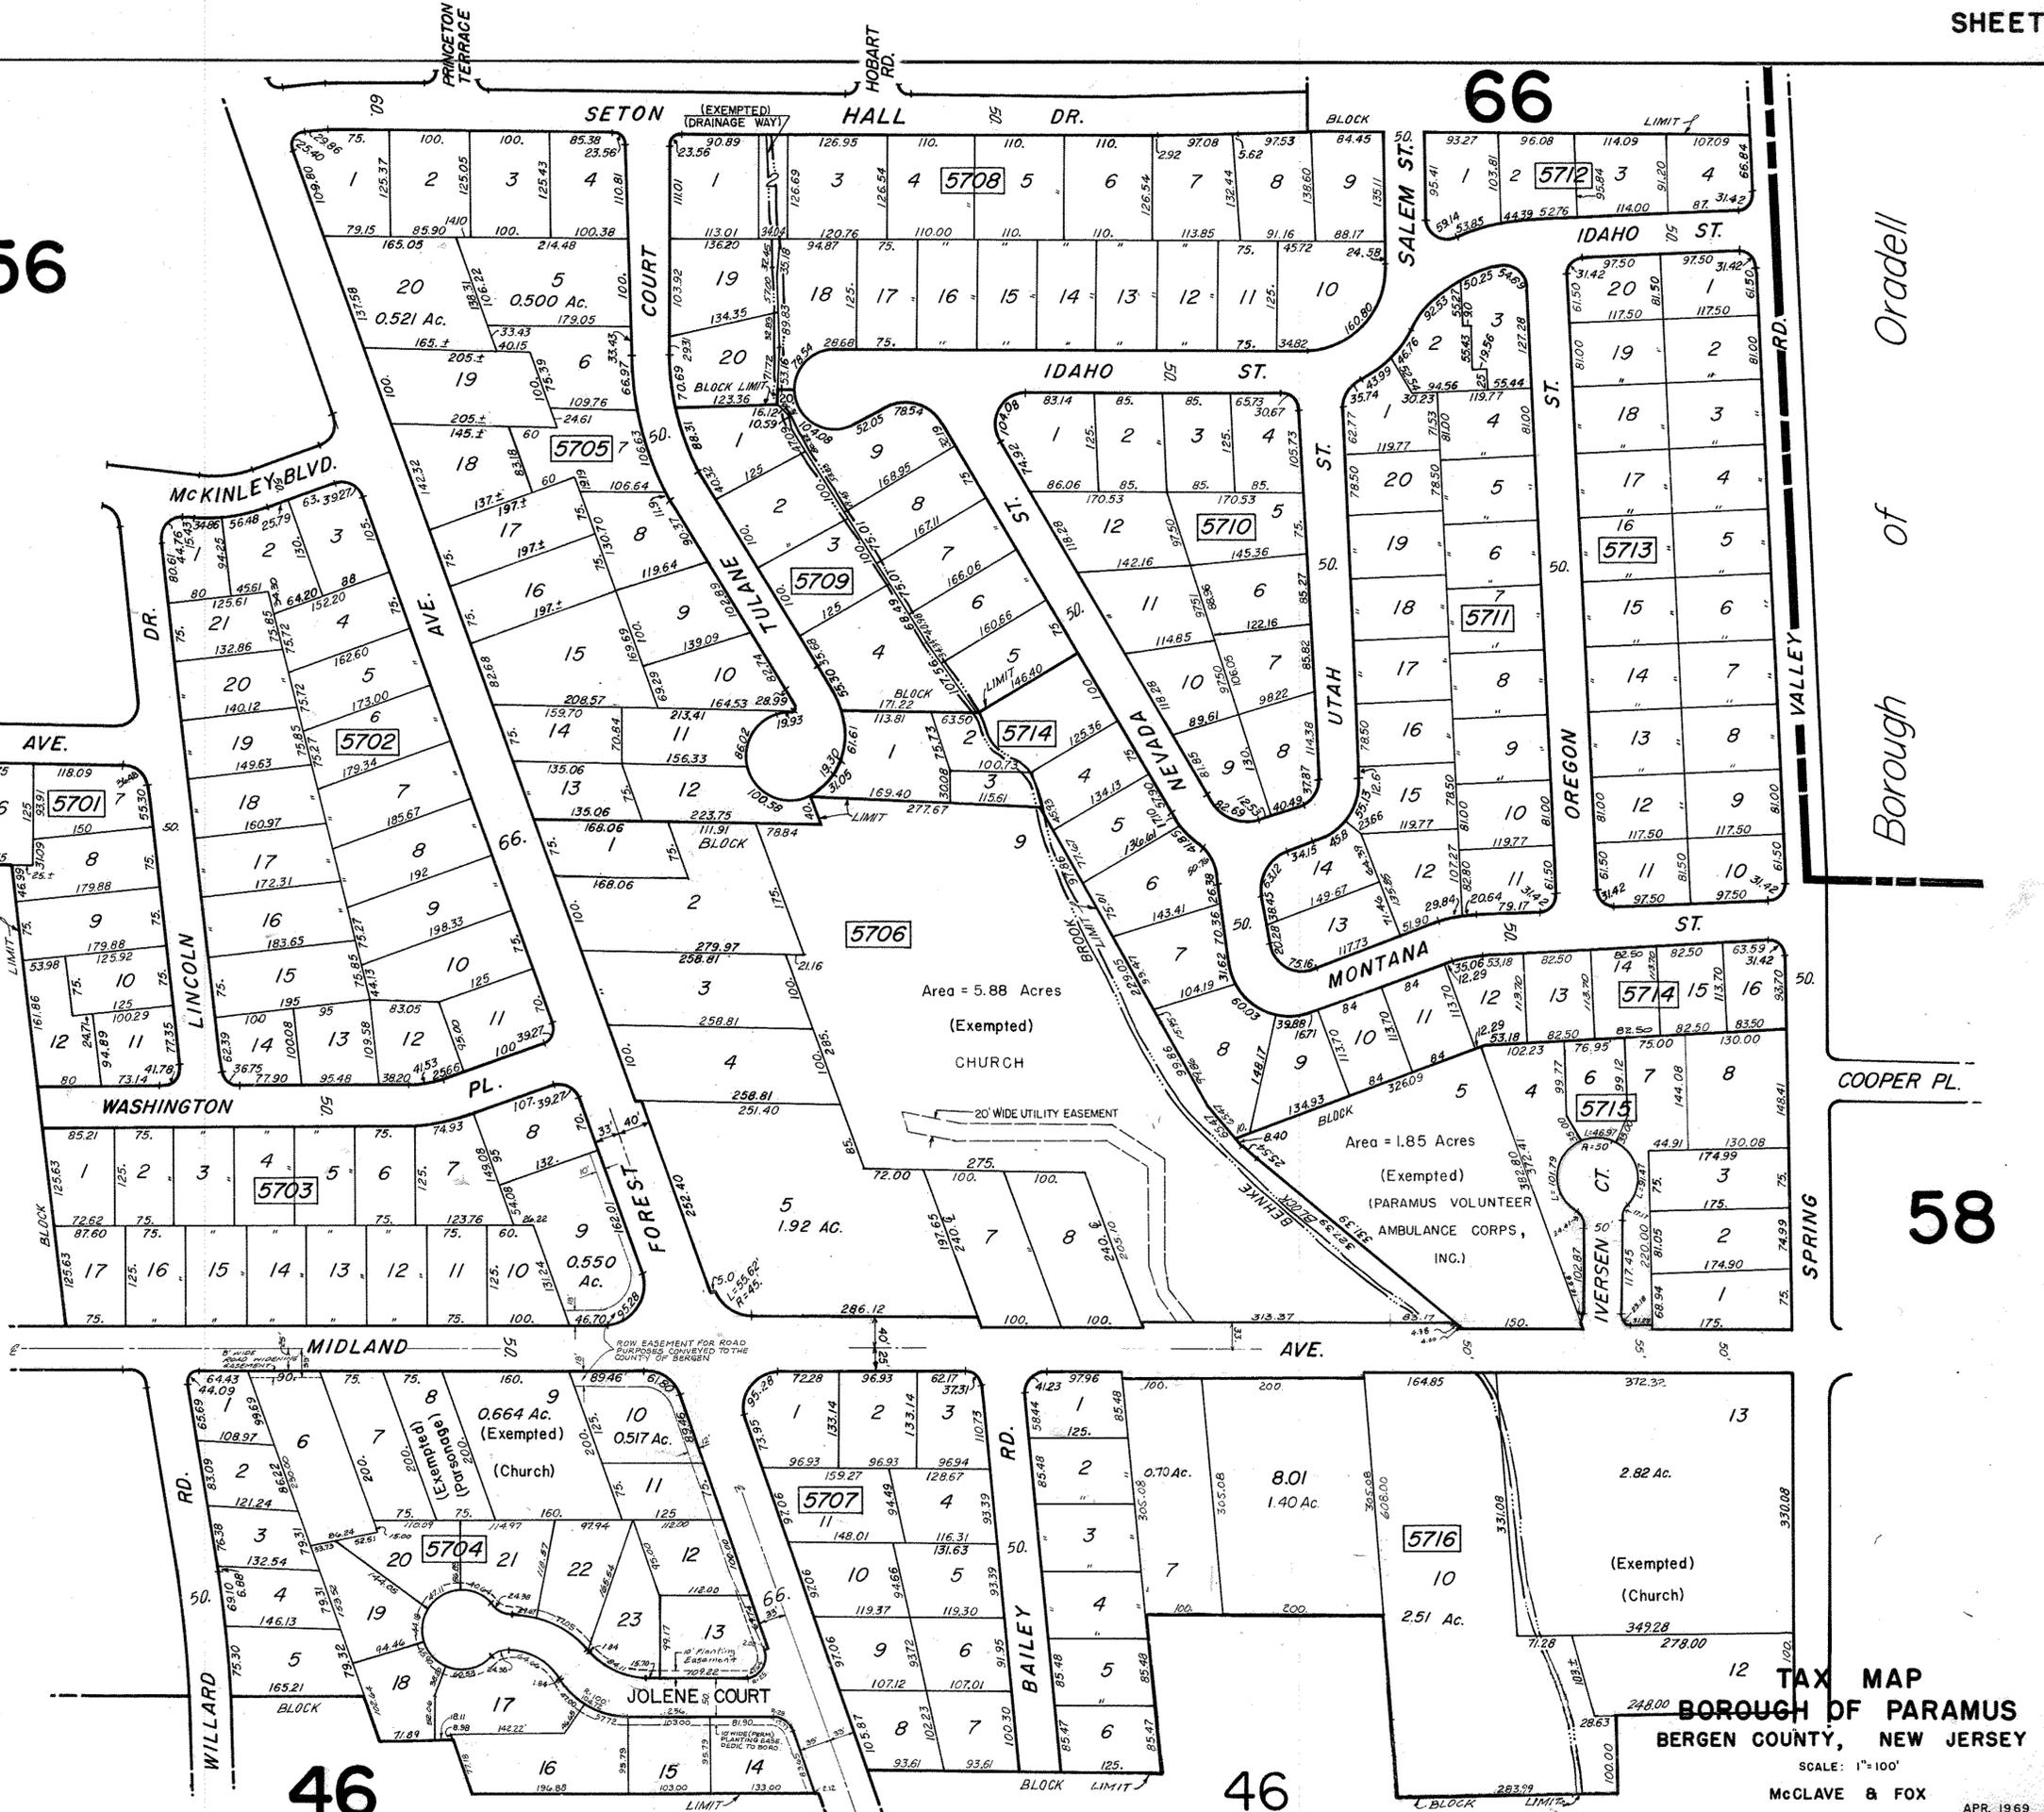

TAX MAP
 BOROUGH OF PARAMUS
 BERGEN COUNTY, NEW JERSEY

SCALE: 1"=100'
 McCLAVE & FOX
 APR. 1969
 CLIFFSIDE PARK, N.J.