


Borough of Oradell

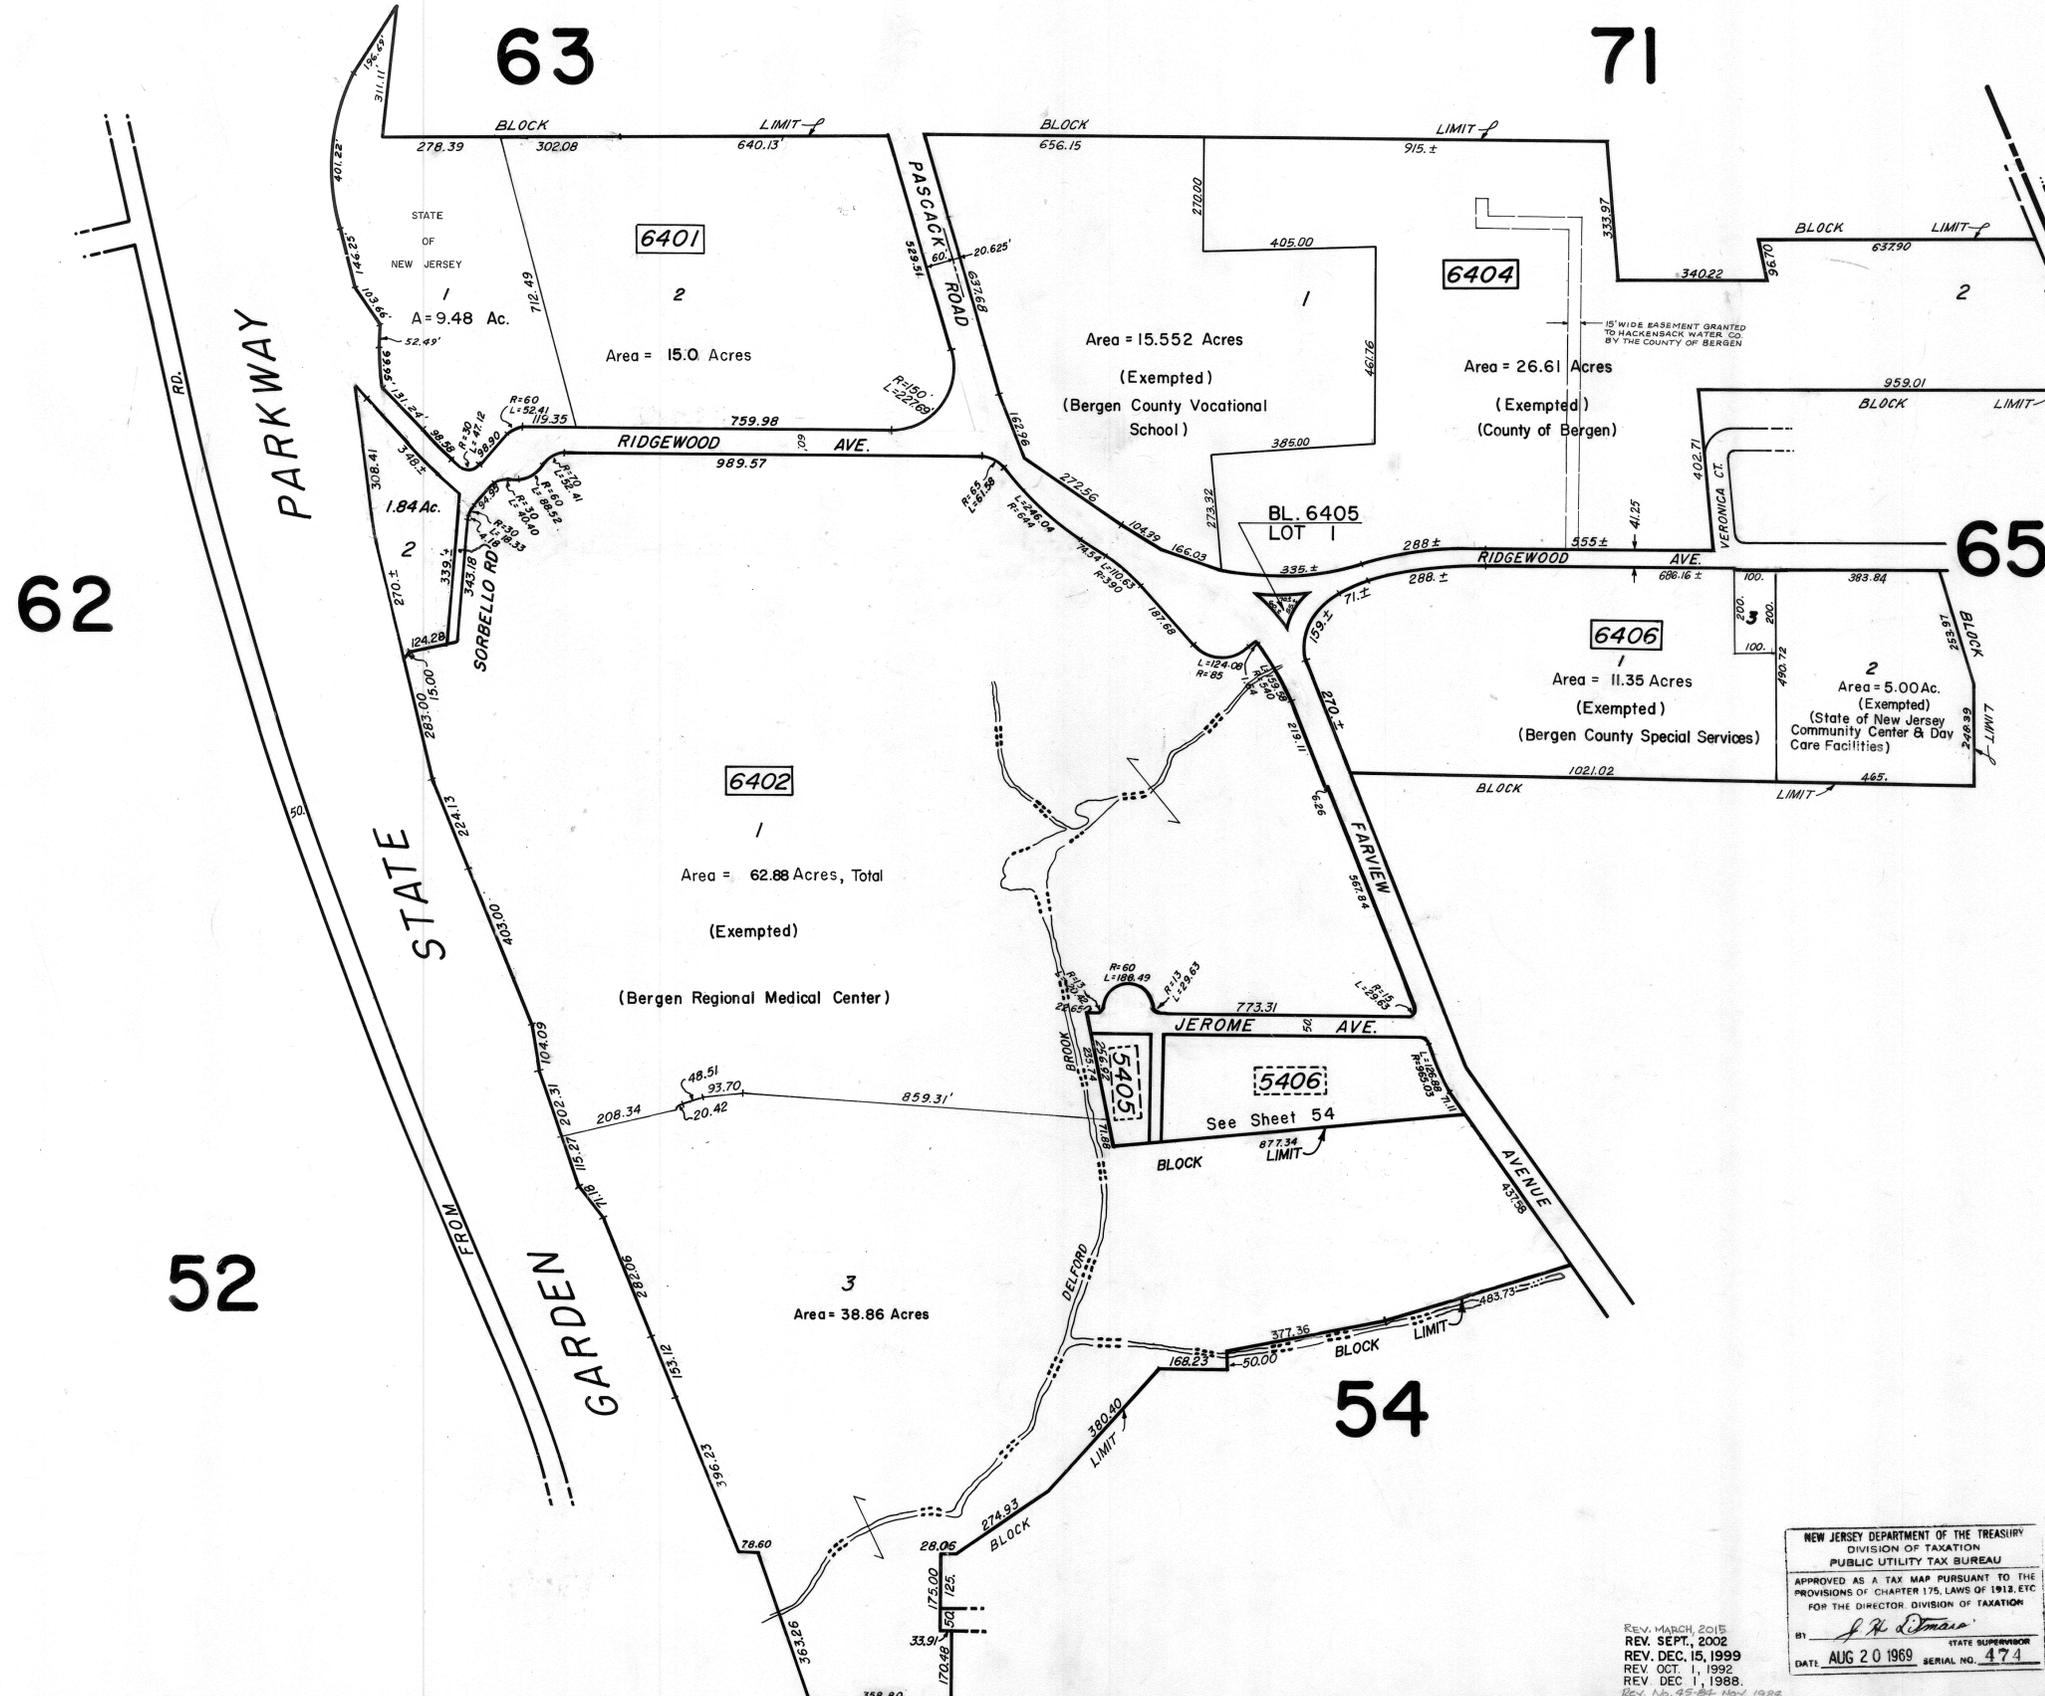

NEW JERSEY DEPARTMENT OF THE TREASURY  
 DIVISION OF TAXATION  
 PUBLIC UTILITY TAX BUREAU  
 APPROVED AS A TAX MAP PURSUANT TO THE  
 PROVISIONS OF CHAPTER 175, LAWS OF 1912, ETC.  
 FOR THE DIRECTOR, DIVISION OF TAXATION  
 BY *J. H. O'Connell* STATE SUPERVISOR  
 DATE AUG 20 1969 SERIAL NO. 474

REV. MARCH 2015  
 REV. SEPT. 2002  
 REV. DEC. 15, 1999  
 REV. OCT. 1, 1992  
 REV. DEC 1, 1988  
 Rev. No. 45-83 Nov. 1982  
 Rev. No. 42-83 7-24-82 Oct 1984

**TAX MAP**  
**BOROUGH OF PARAMUS**  
**BERGEN COUNTY, NEW JERSEY**

SCALE: 1" = 200'

McCLAVE & FOX

600 GORGE ROAD CLIFFSIDE PARK, N.J.