


64

64


64

66

56

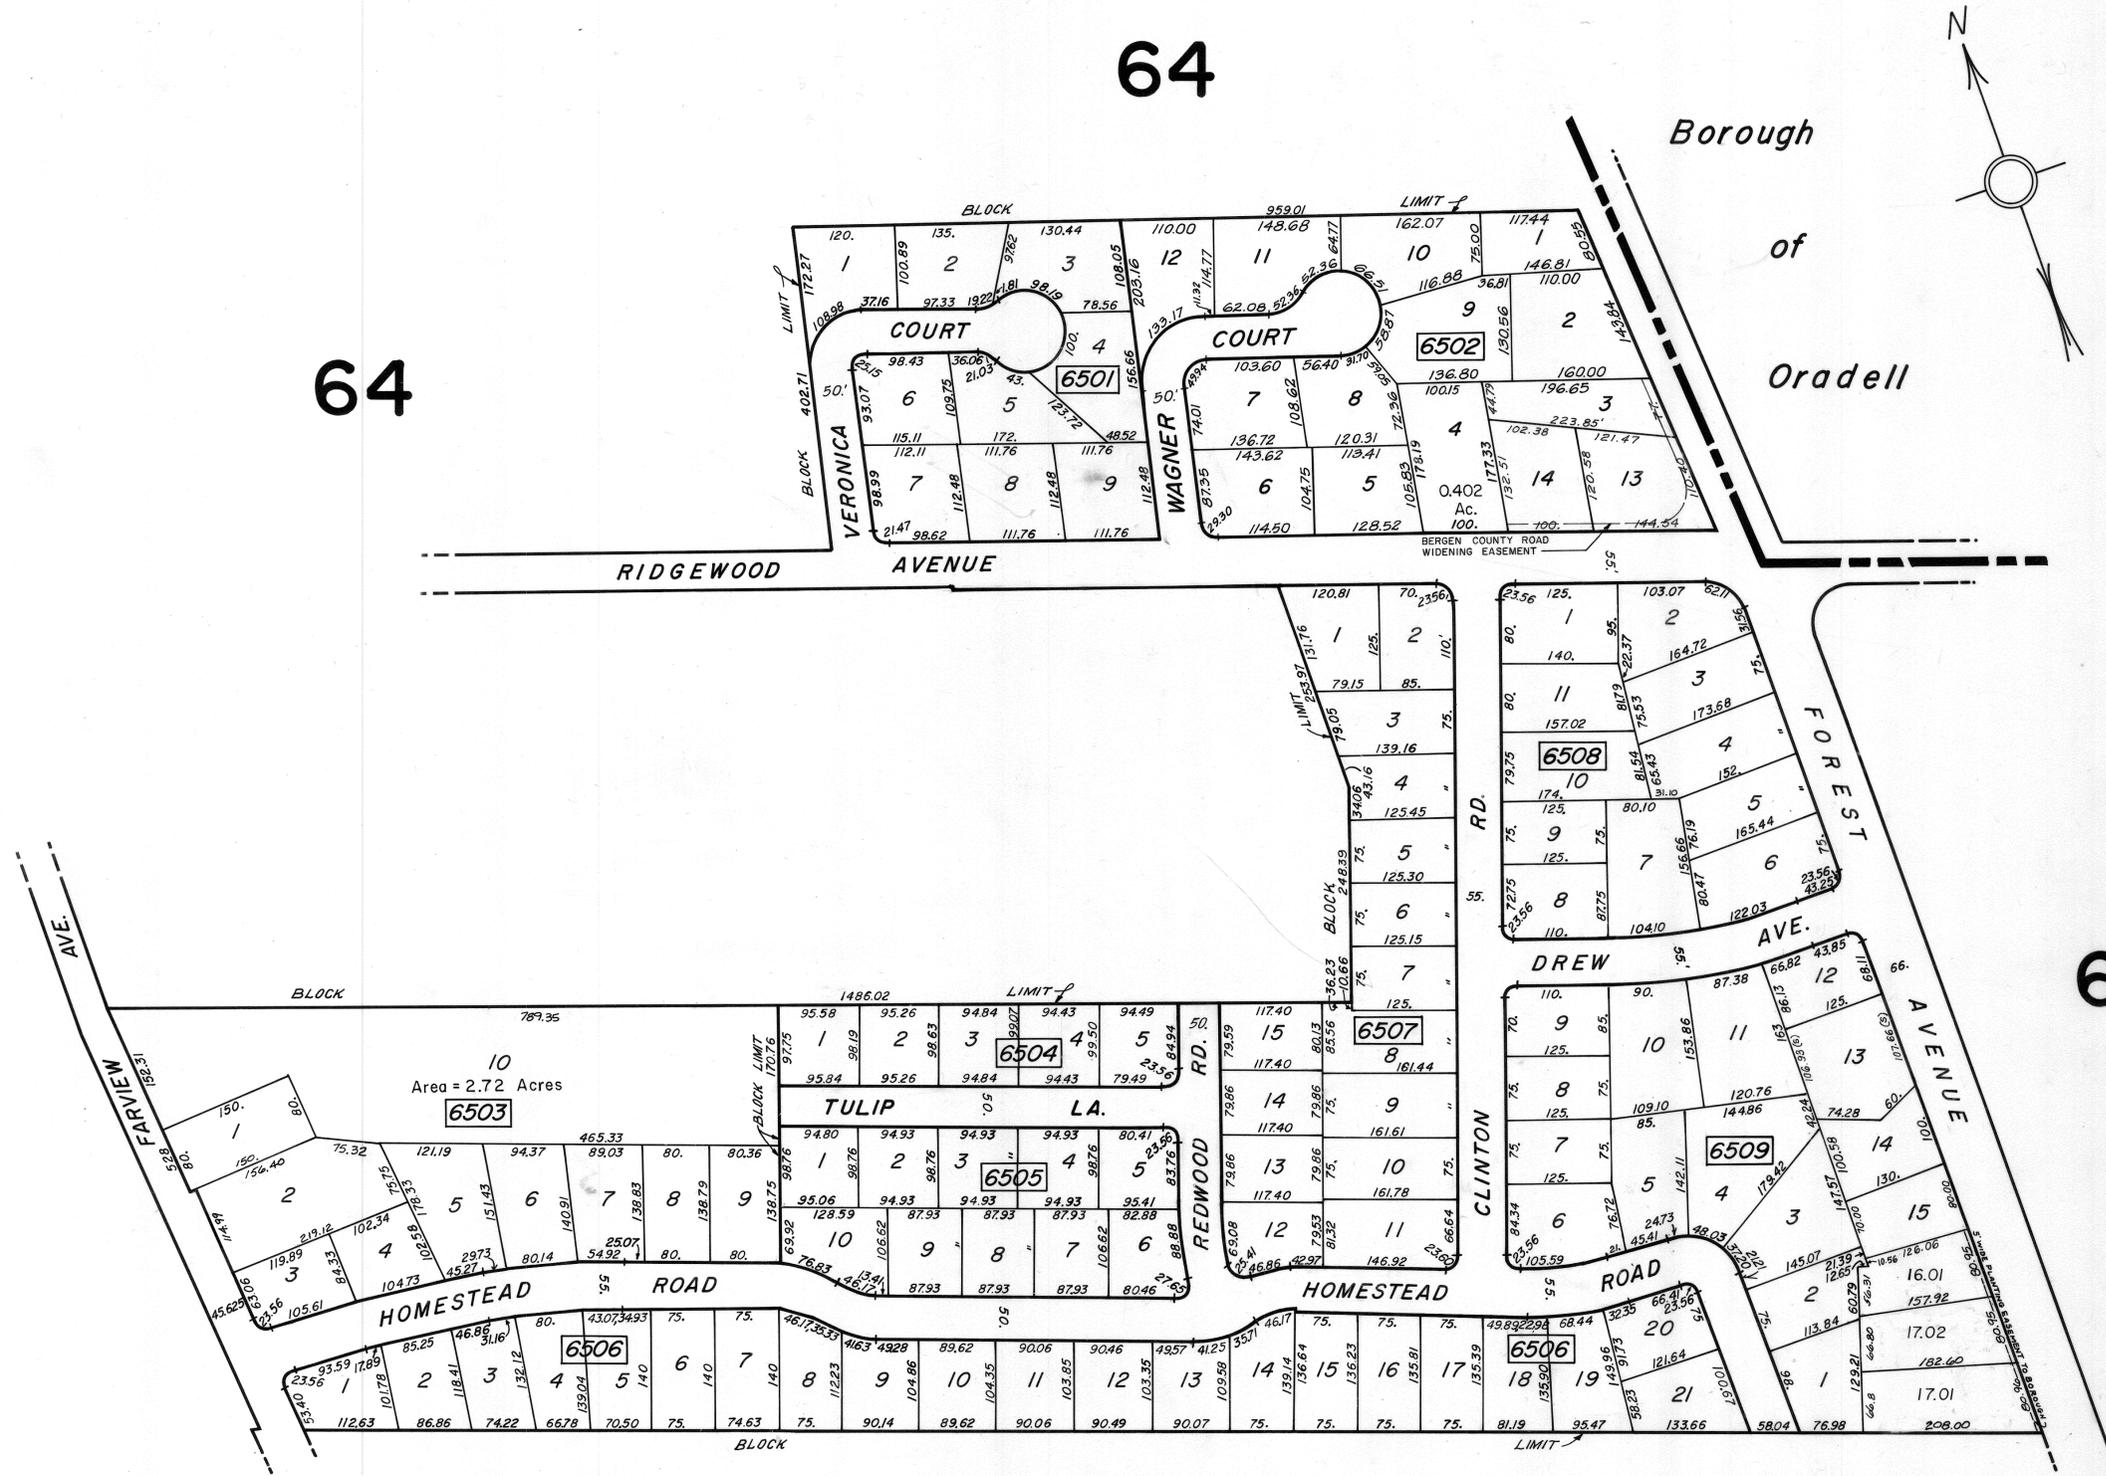

Borough of Oradell

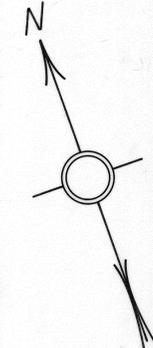

NEW JERSEY DEPARTMENT OF THE TREASURY  
 DIVISION OF TAXATION  
 PUBLIC UTILITY TAX BUREAU  
 APPROVED AS A TAX MAP PURSUANT TO THE  
 PROVISIONS OF CHAPTER 175, LAWS OF 1913, ETC.  
 FOR THE DIRECTOR, DIVISION OF TAXATION  
 BY *J. A. O'Neil* STATE SUPERVISOR  
 DATE AUG 20 1969 SERIAL NO. 474

TAX MAP  
 BOROUGH OF PARAMUS  
 BERGEN COUNTY, NEW JERSEY

SCALE: 1"=100'

McCLAVE & FOX

600 GORGE ROAD CLIFFSIDE PARK, N.J.

REV. JAN. 2007  
 REV. SEPT. 2002  
 REV. DEC. 1, 1988.  
 REV. OCT 1979