


Borough of Oradell

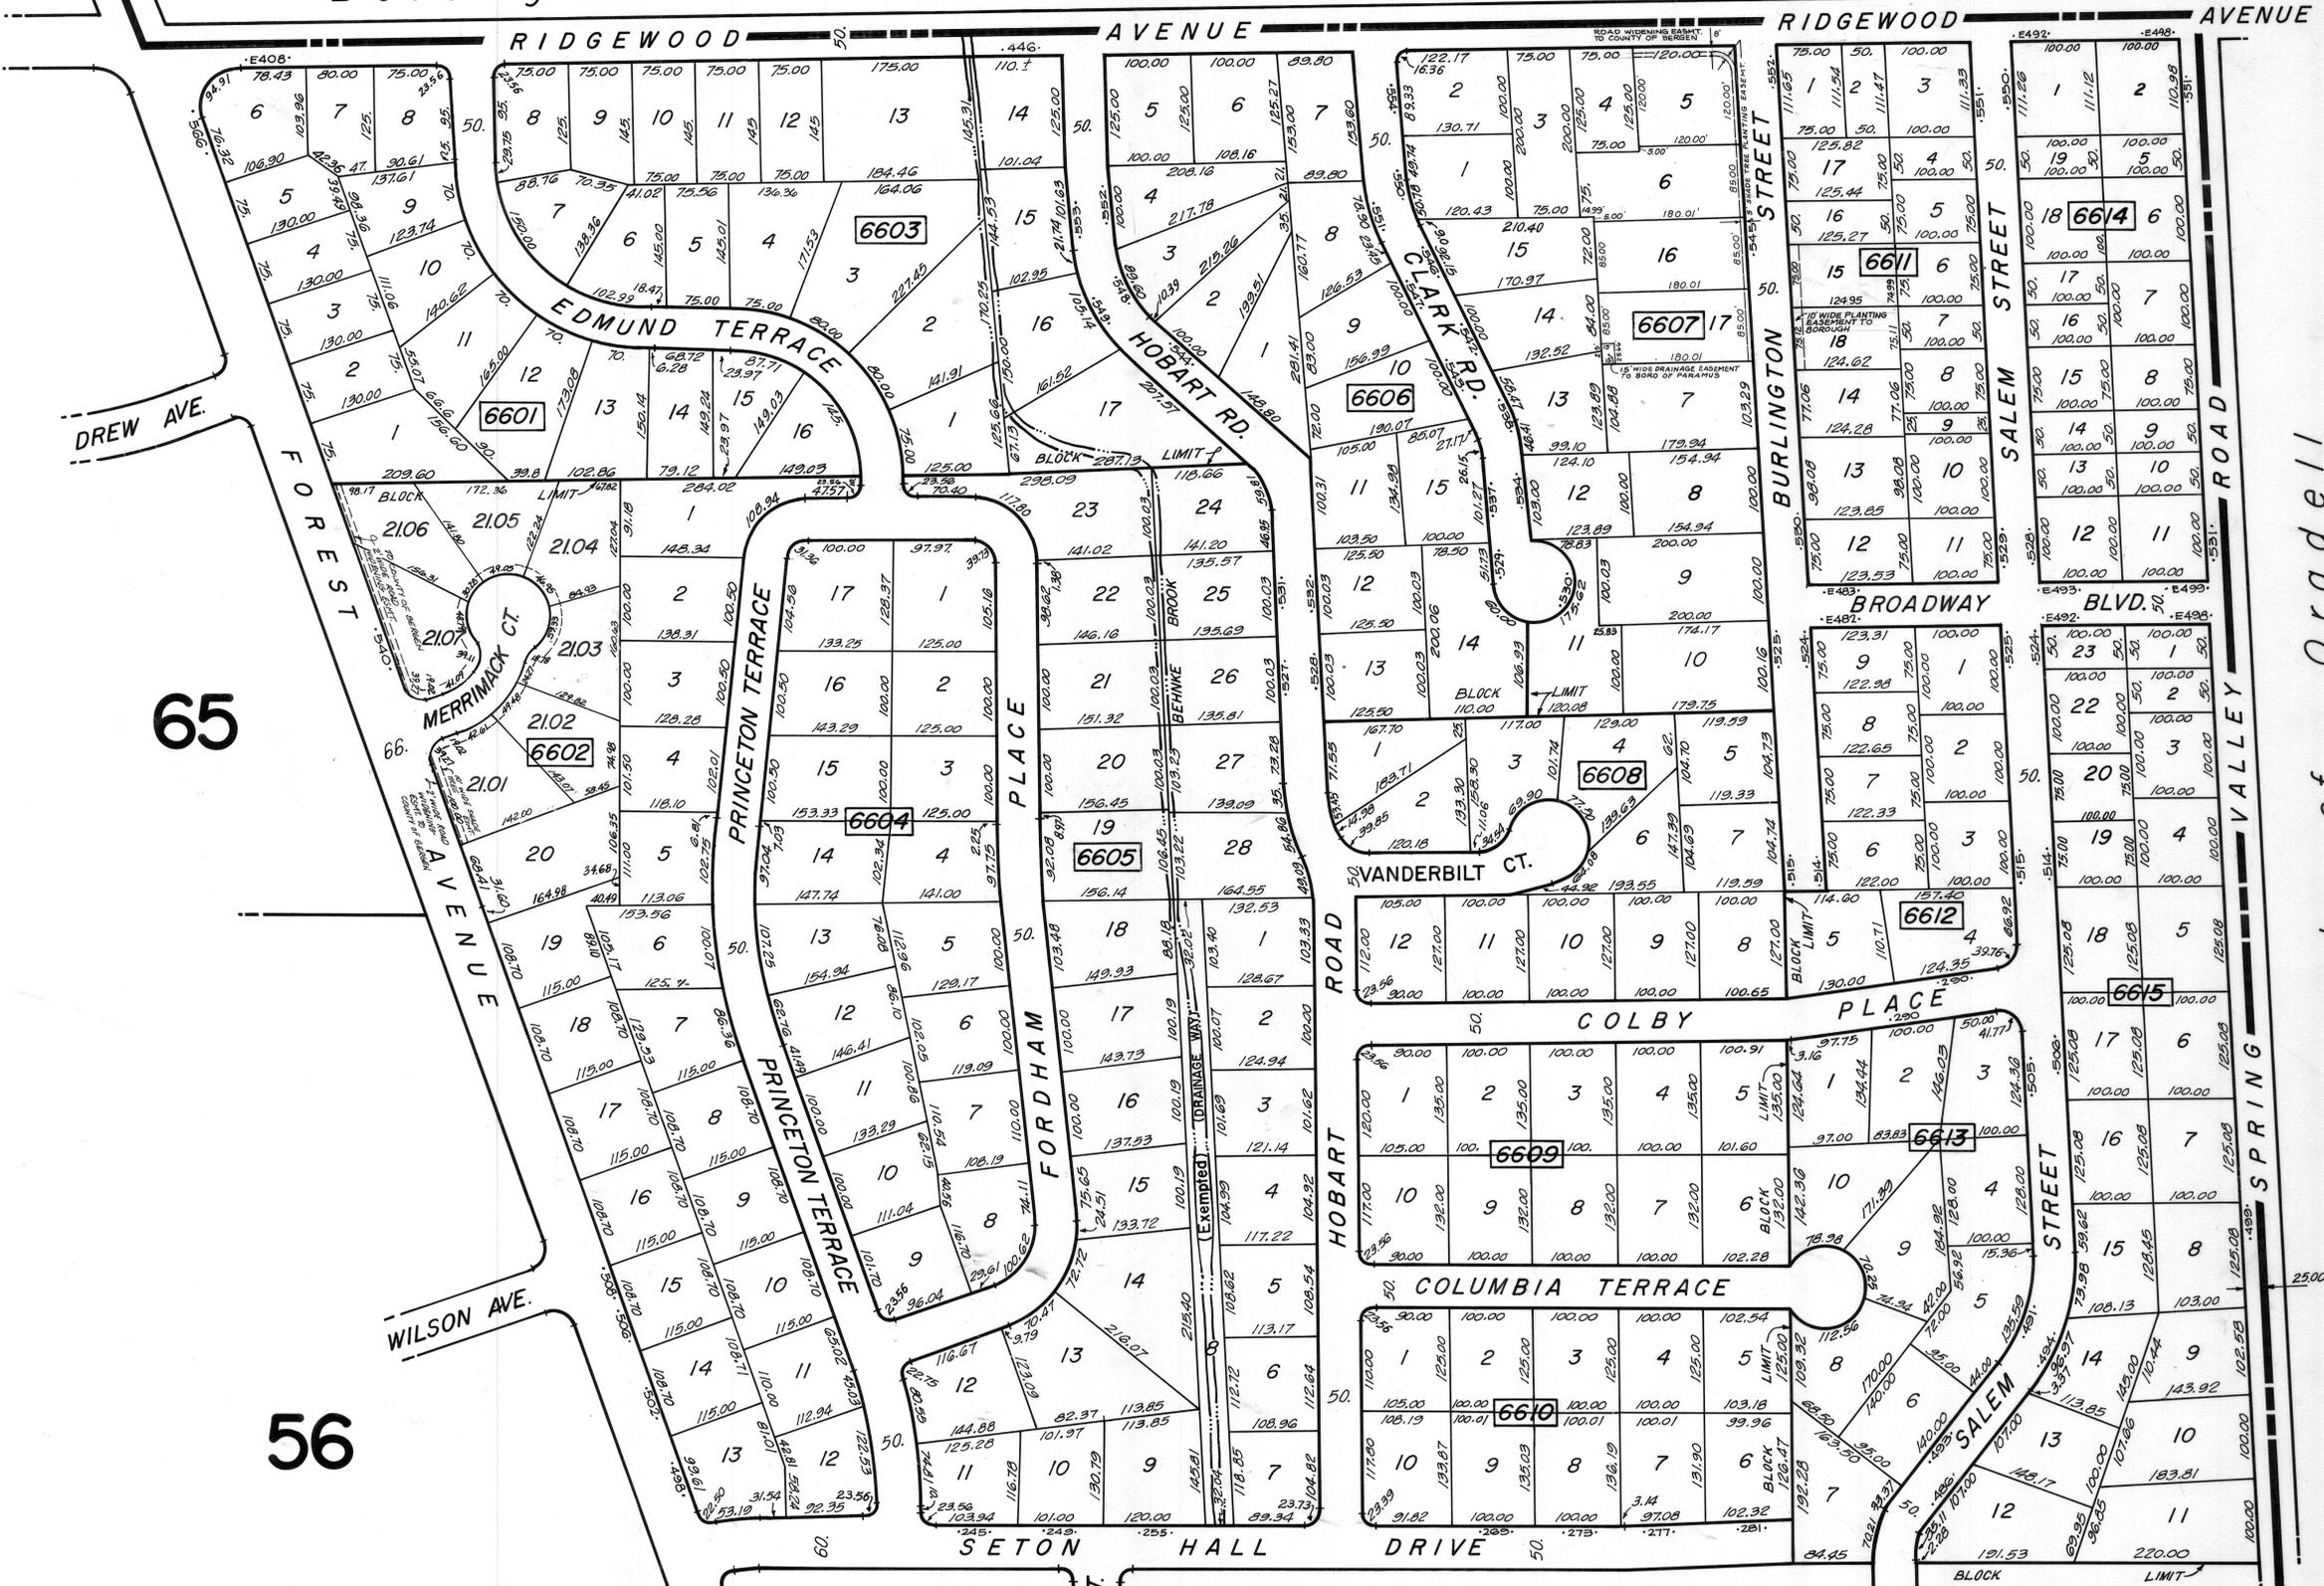

65

56

57

57

NEW JERSEY DEPARTMENT OF THE TREASURY  
 DIVISION OF TAXATION  
 PUBLIC UTILITY TAX BUREAU  
 APPROVED AS A TAX MAP PURSUANT TO THE PROVISIONS OF CHAPTER 175, LAWS OF 1913, ETC FOR THE DIRECTOR, DIVISION OF TAXATION  
 BY *J. H. Omas*  
 DATE AUG 20 1989 SERIAL NO. 474

TAX MAP  
 BOROUGH OF PARAMUS  
 BERGEN COUNTY, NEW JERSEY

SCALE: 1"=100'

McCLAVE & FOX

REV. SEPT. 2002  
 REV. OCT. 1, 1996  
 REV. OCT. 1, 1992  
 REV. OCT. 1979

APR. 1969  
 600 GORGE ROAD  
 CLIFFSIDE PARK, N.J.