



78

77

77

71

71

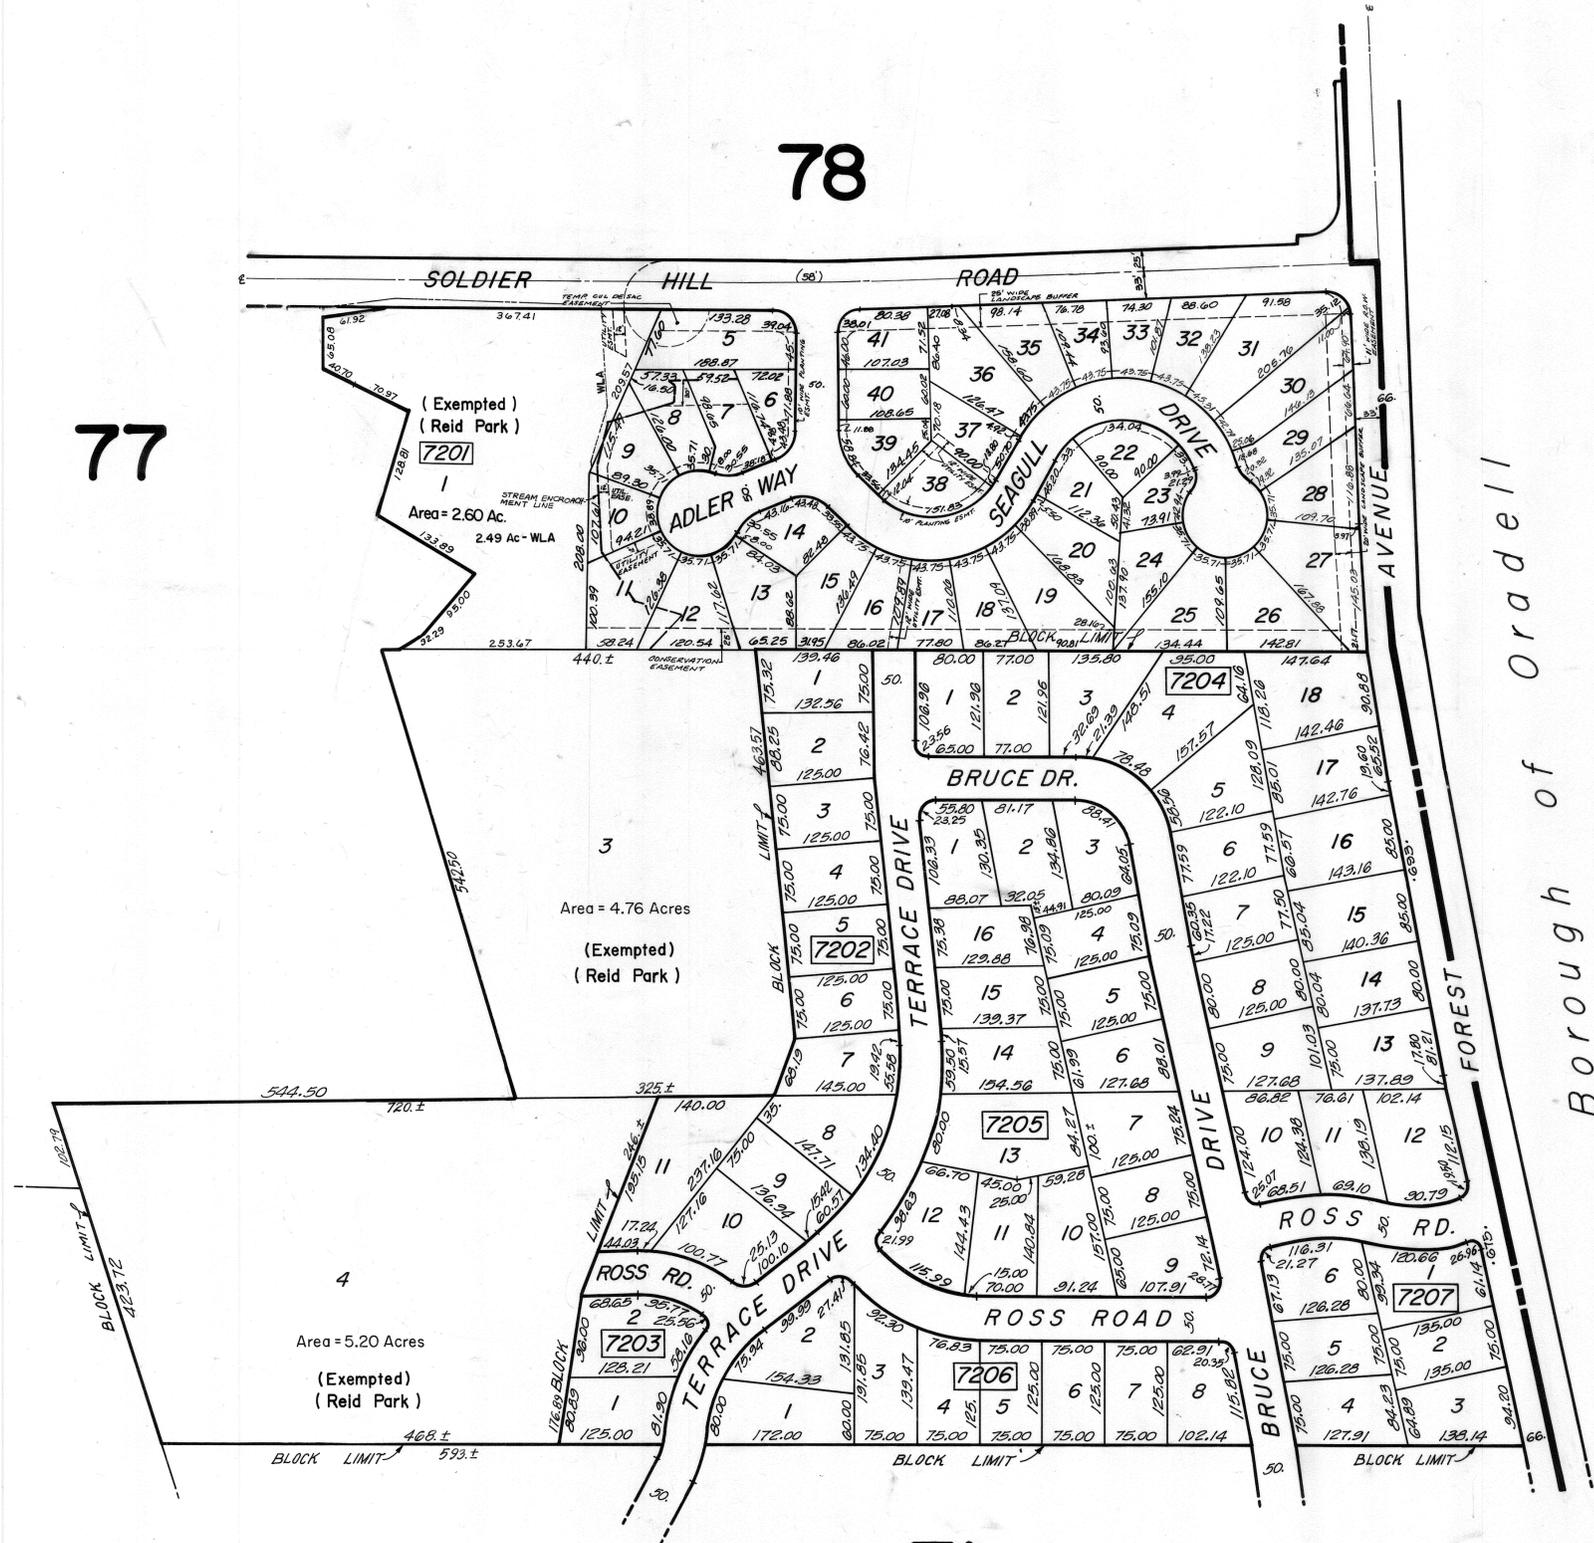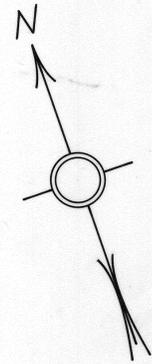

NEW JERSEY DEPARTMENT OF THE TREASURY
 DIVISION OF TAXATION
 PUBLIC UTILITY TAX BUREAU
 APPROVED AS A TAX MAP PURSUANT TO THE
 PROVISIONS OF CHAPTER 175, LAWS OF 1913, ETC.
 FOR THE DIRECTOR, DIVISION OF TAXATION
 BY: *J. H. Doman* STATE SUPERVISOR
 DATE: AUG 20 1969 SERIAL NO. 174

REV. SEPT. 2002
 REV. DEC. 31, 2001
 REV. DEC. 15, 1999
 REV. DEC. 1, 1997
 REV. NOV. 1, 1995
 REV. OCT. 19, 1994
 REV. OCT. 1979

TAX MAP
BOROUGH OF PARAMUS
BERGEN COUNTY, NEW JERSEY
 SCALE: 1"=100'
McCLAVE & FOX
 APR. 1968
 600 GORGE ROAD CLIFFSIDE PARK, N.J.