


NEW JERSEY DEPARTMENT OF THE TREASURY
 DIVISION OF TAXATION
 PUBLIC UTILITY TAX BUREAU
 APPROVED AS A TAX MAP PURSUANT TO THE
 PROVISIONS OF CHAPTER 175, LAWS OF 1913, ETC.
 FOR THE DIRECTOR, DIVISION OF TAXATION
 BY: *J. H. DiStasio* STATE SUPERVISOR
 DATE: AUG 20 1969 SERIAL NO. 474

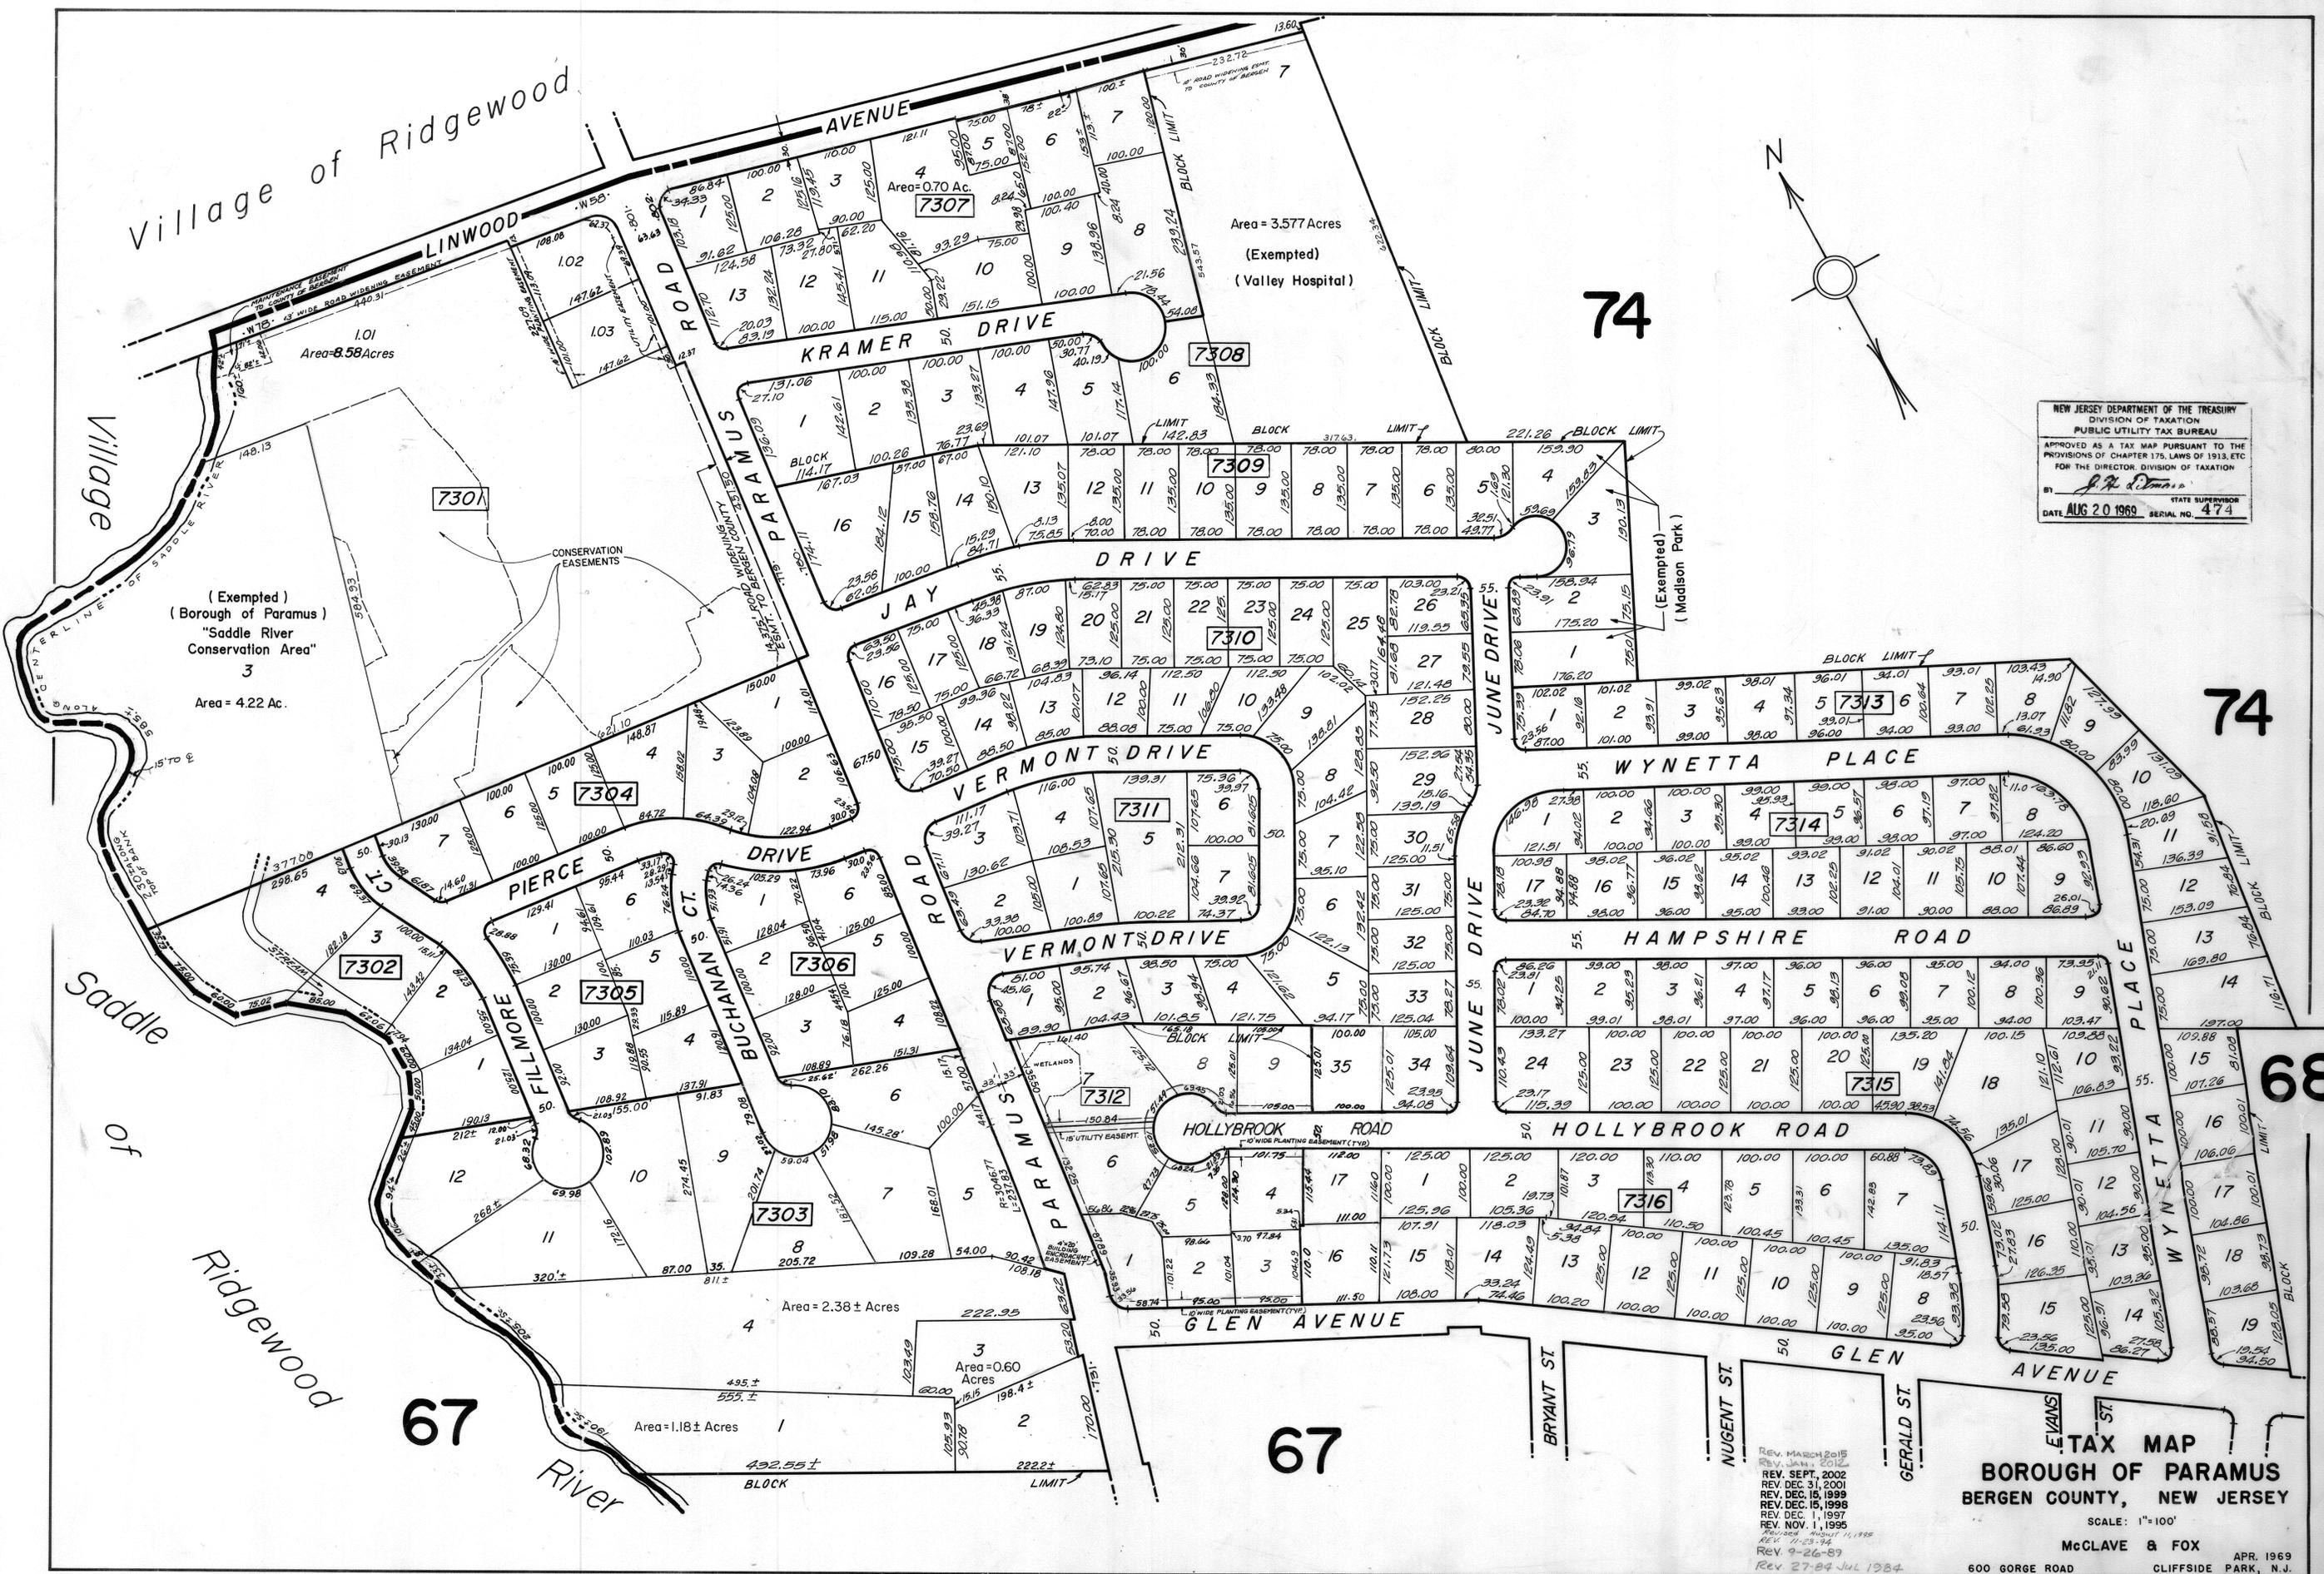

REV. MARCH 2015
 REV. JAN. 2012
 REV. SEPT. 2002
 REV. DEC. 31, 2001
 REV. DEC. 16, 1999
 REV. DEC. 15, 1996
 REV. DEC. 1, 1997
 REV. NOV. 1, 1995
 REV. 11-23-94
 REV. 9-26-89
 REV. 27-84 Jul 1984

TAX MAP
 BOROUGH OF PARAMUS
 BERGEN COUNTY, NEW JERSEY
 SCALE: 1"=100'
 McCLAVE & FOX
 600 GORGE ROAD
 CLIFFSIDE PARK, N.J.
 APR. 1969