
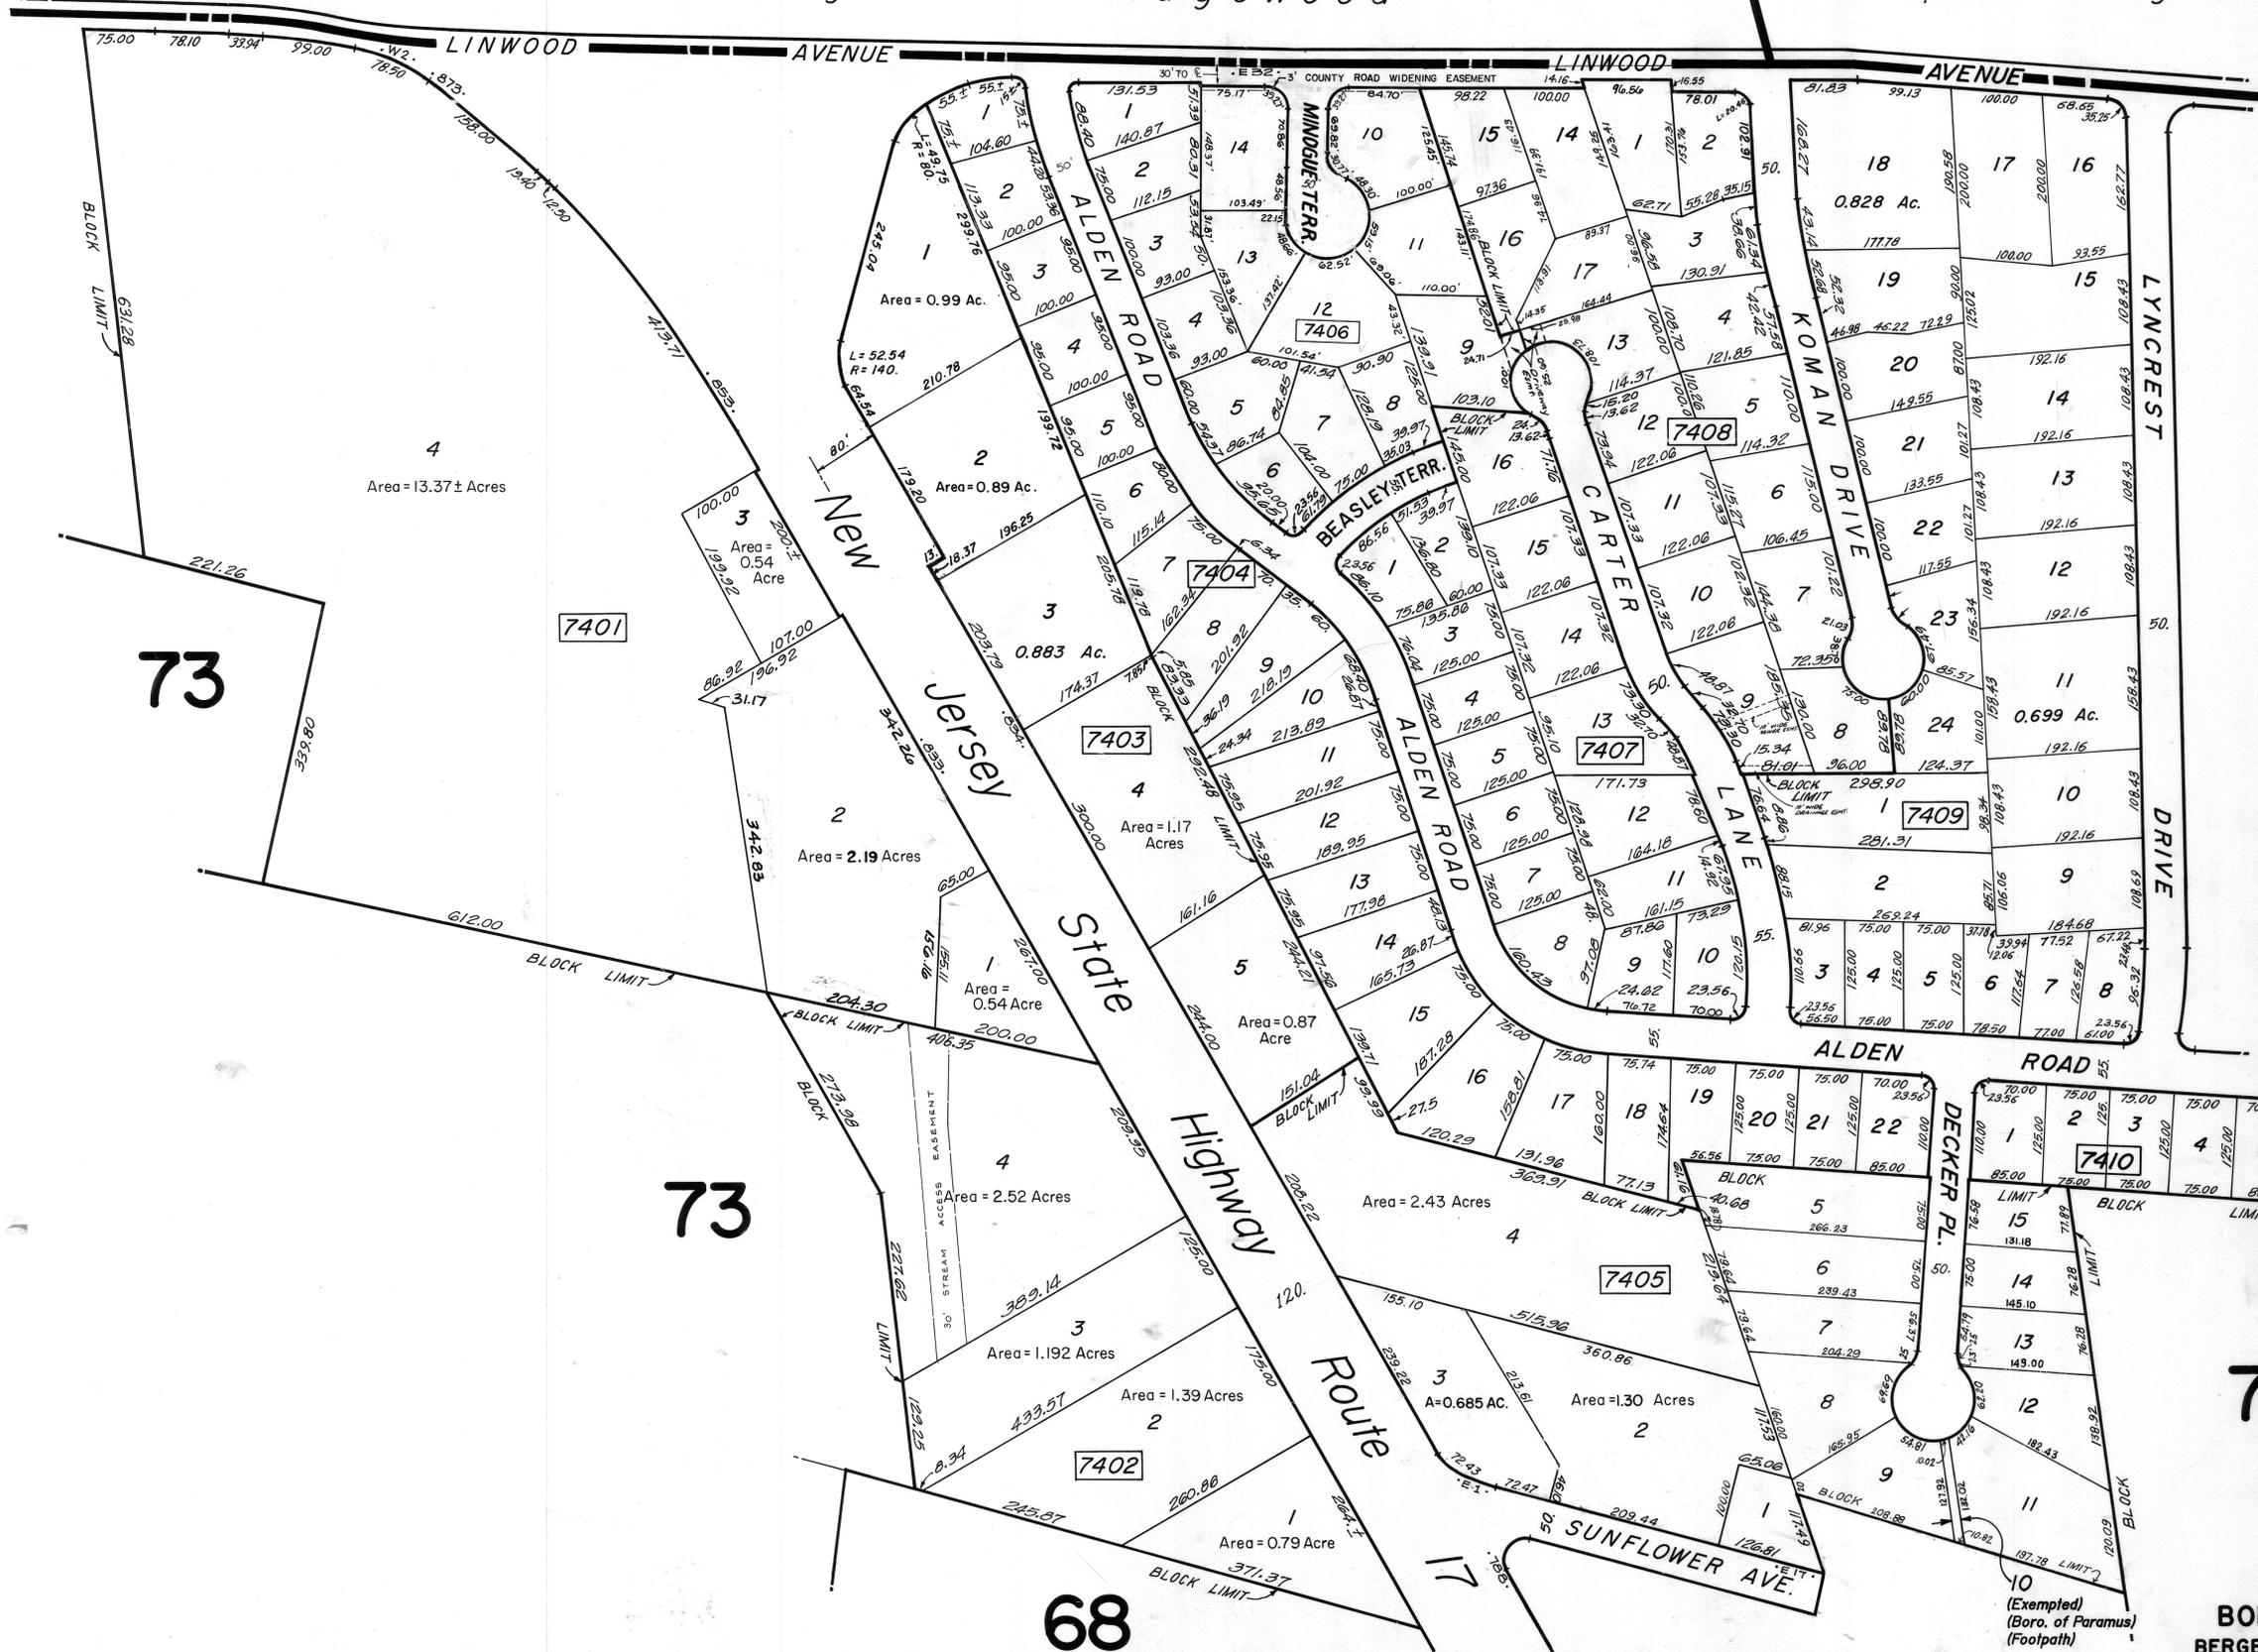


Village of Ridgewood

Township of Washington

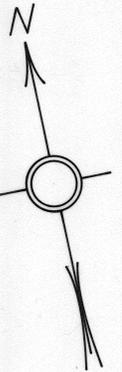

75

73

73

75

68

68

NEW JERSEY DEPARTMENT OF THE TREASURY
 DIVISION OF TAXATION
 PUBLIC UTILITY TAX BUREAU
 APPROVED AS A TAX MAP PURSUANT TO THE
 PROVISIONS OF CHAPTER 175, LAWS OF 1913, ETC.
 FOR THE DIRECTOR, DIVISION OF TAXATION
 BY *S. H. Omas* STATE SUPERVISOR
 DATE AUG 20 1969, SERIAL NO. 474

TAX MAP
BOROUGH OF PARAMUS
BERGEN COUNTY, NEW JERSEY

SCALE: 1"=100'

McCLAVE & FOX

600 GORGE ROAD CLIFFSIDE PARK, N.J. APR. 1969

REV. MARCH, 2015
 REV. SEPT., 2002
 REV. DEC. 15, 1999
 REV. DEC. 1, 1988
 Rev. 12-85 Aug 96