


Township of Washington

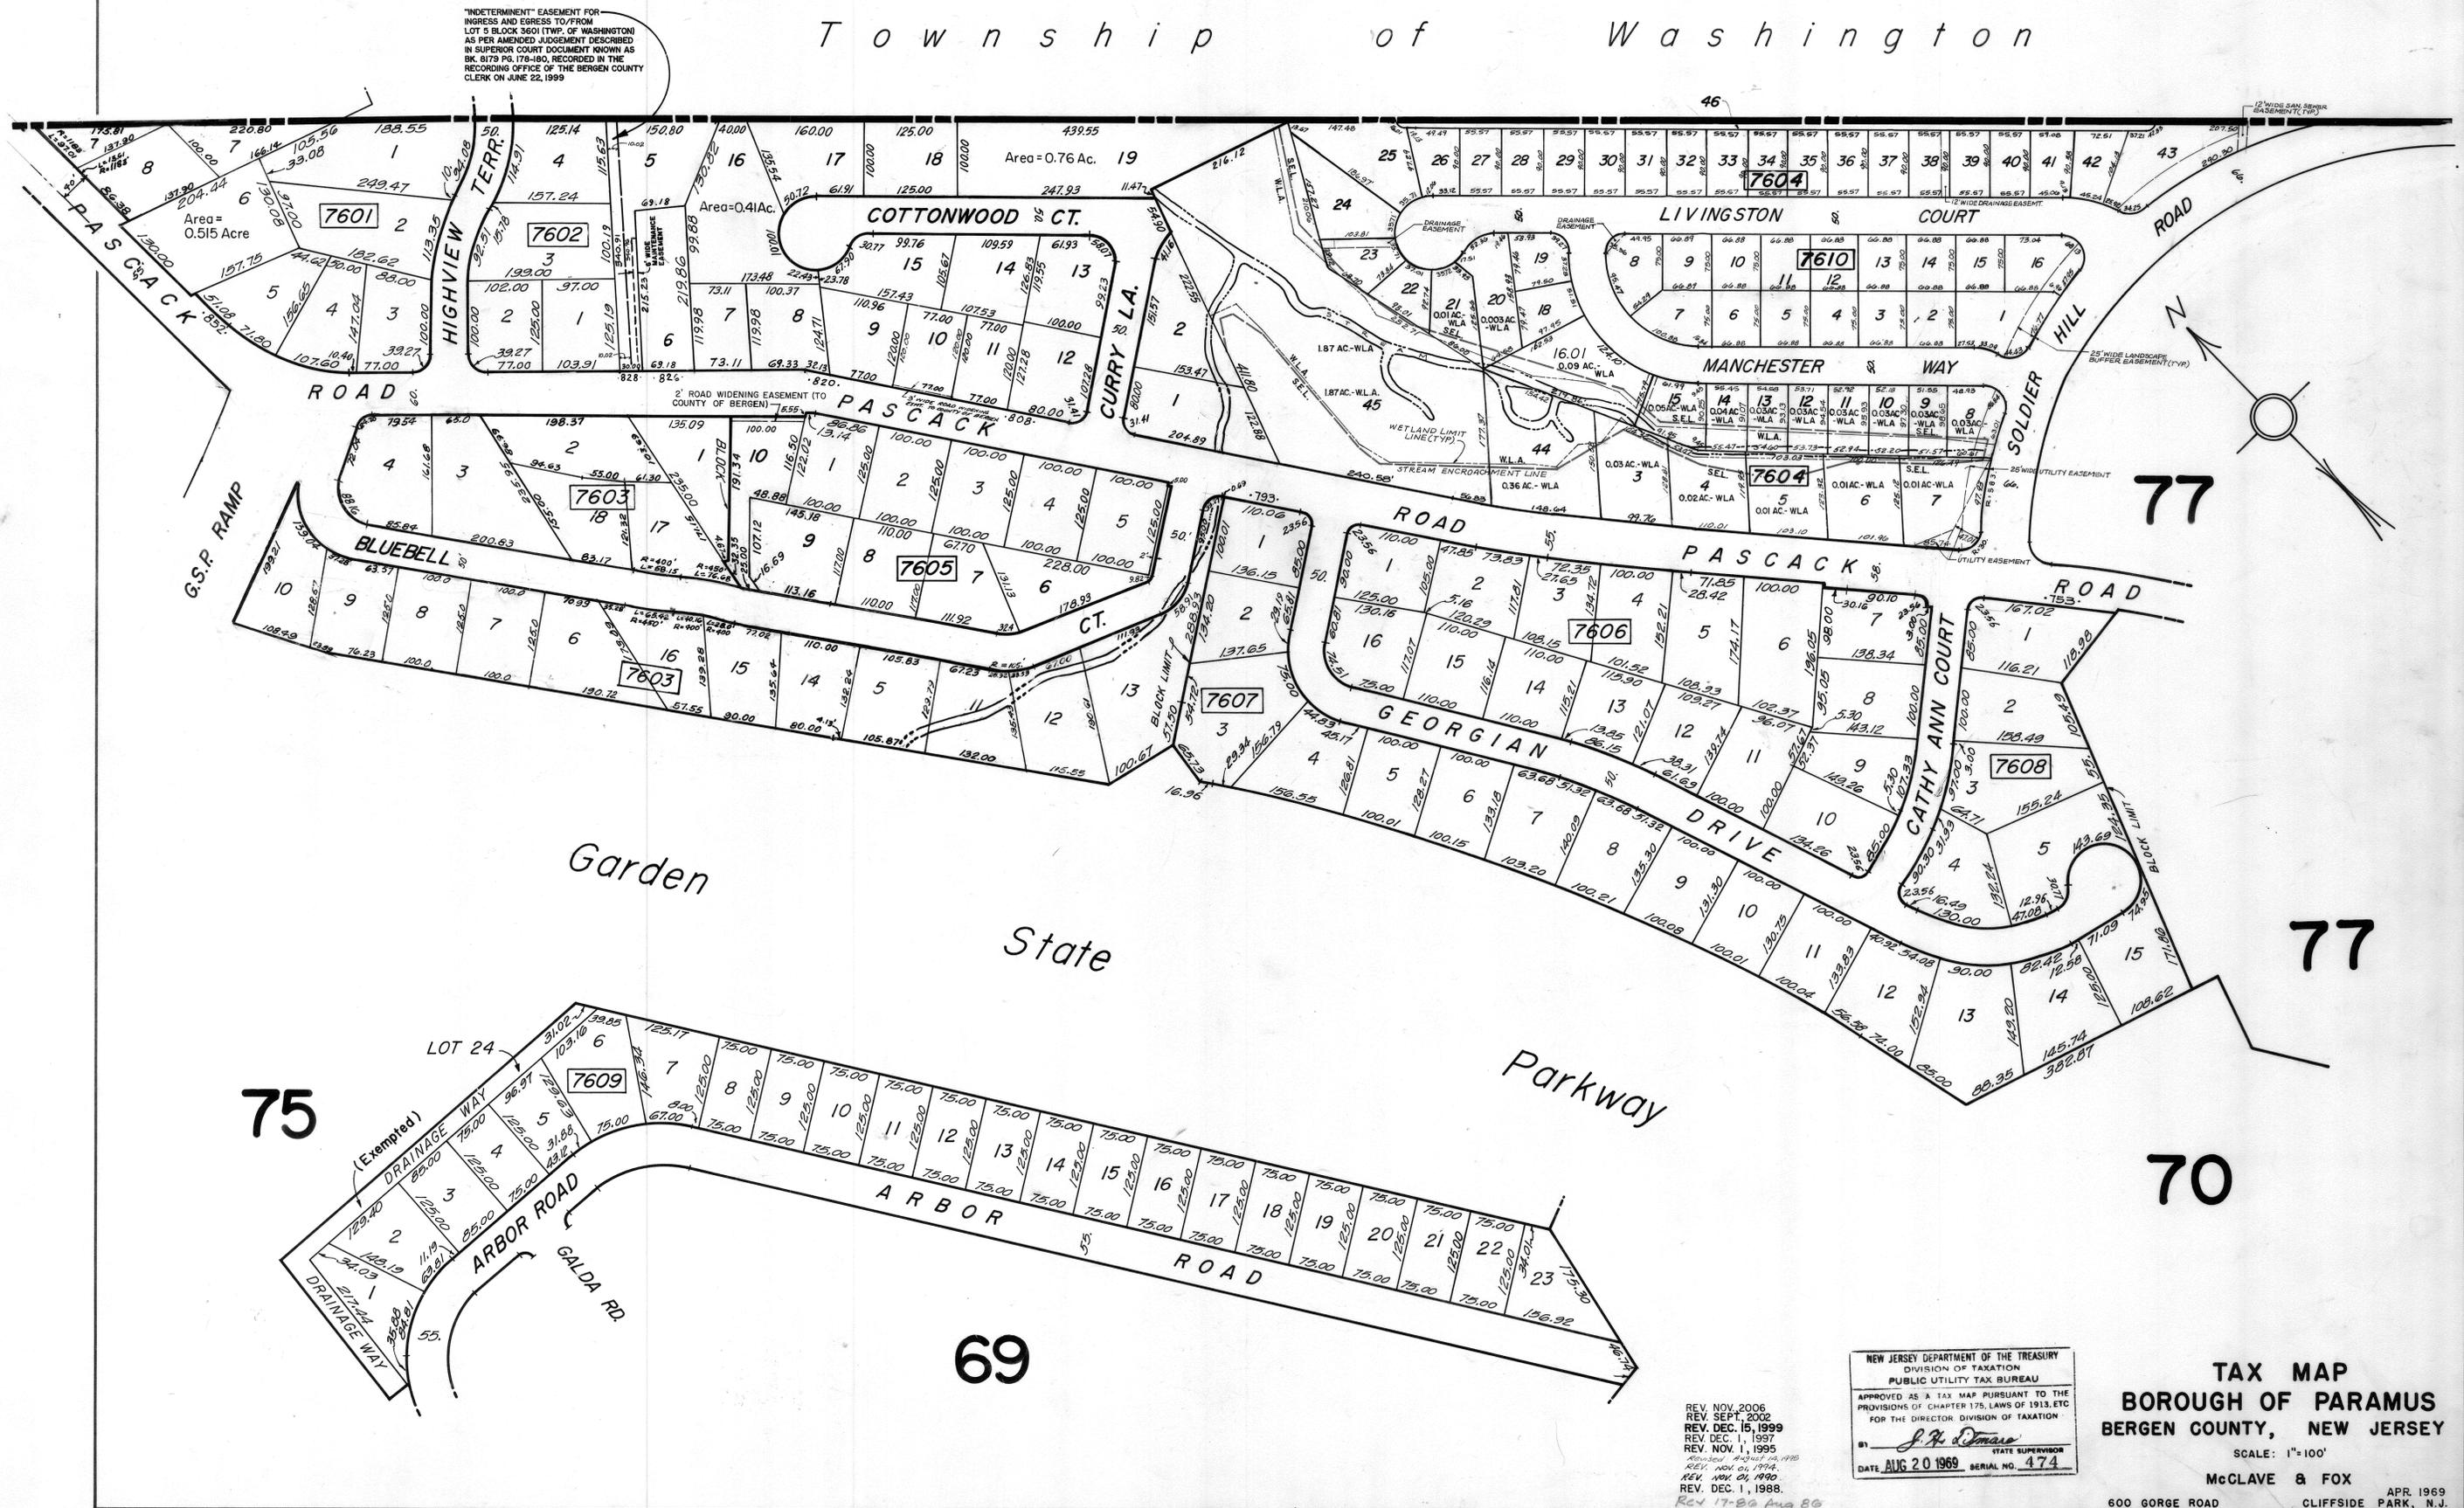

"INDETERMINATE" EASEMENT FOR INGRESS AND EGRESS TO/FROM LOT 5 BLOCK 3601 (TWP. OF WASHINGTON) AS PER AMENDED JUDGEMENT DESCRIBED IN SUPERIOR COURT DOCUMENT KNOWN AS BK. 8179 PG. 178-180, RECORDED IN THE RECORDING OFFICE OF THE BERGEN COUNTY CLERK ON JUNE 22, 1999

46

77

77

70

75

69

REV. NOV. 2006
 REV. SEPT. 2002
 REV. DEC. 15, 1999
 REV. DEC. 1, 1997
 REV. NOV. 1, 1995
 REV. NOV. 1, 1994
 REV. NOV. 01, 1990
 REV. DEC. 1, 1988
 REV. 17-26 Aug 89

NEW JERSEY DEPARTMENT OF THE TREASURY
 DIVISION OF TAXATION
 PUBLIC UTILITY TAX BUREAU
 APPROVED AS A TAX MAP PURSUANT TO THE PROVISIONS OF CHAPTER 175, LAWS OF 1913, ETC. FOR THE DIRECTOR DIVISION OF TAXATION
 BY: *J. P. Demare* STATE SUPERVISOR
 DATE: AUG 20 1969 SERIAL NO. 474

TAX MAP
 BOROUGH OF PARAMUS
 BERGEN COUNTY, NEW JERSEY

SCALE: 1"=100'
 McCLAVE & FOX
 APR. 1969
 600 GORGE ROAD CLIFFSIDE PARK, N.J.