
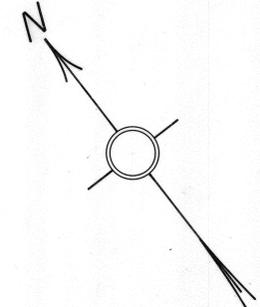


3

3

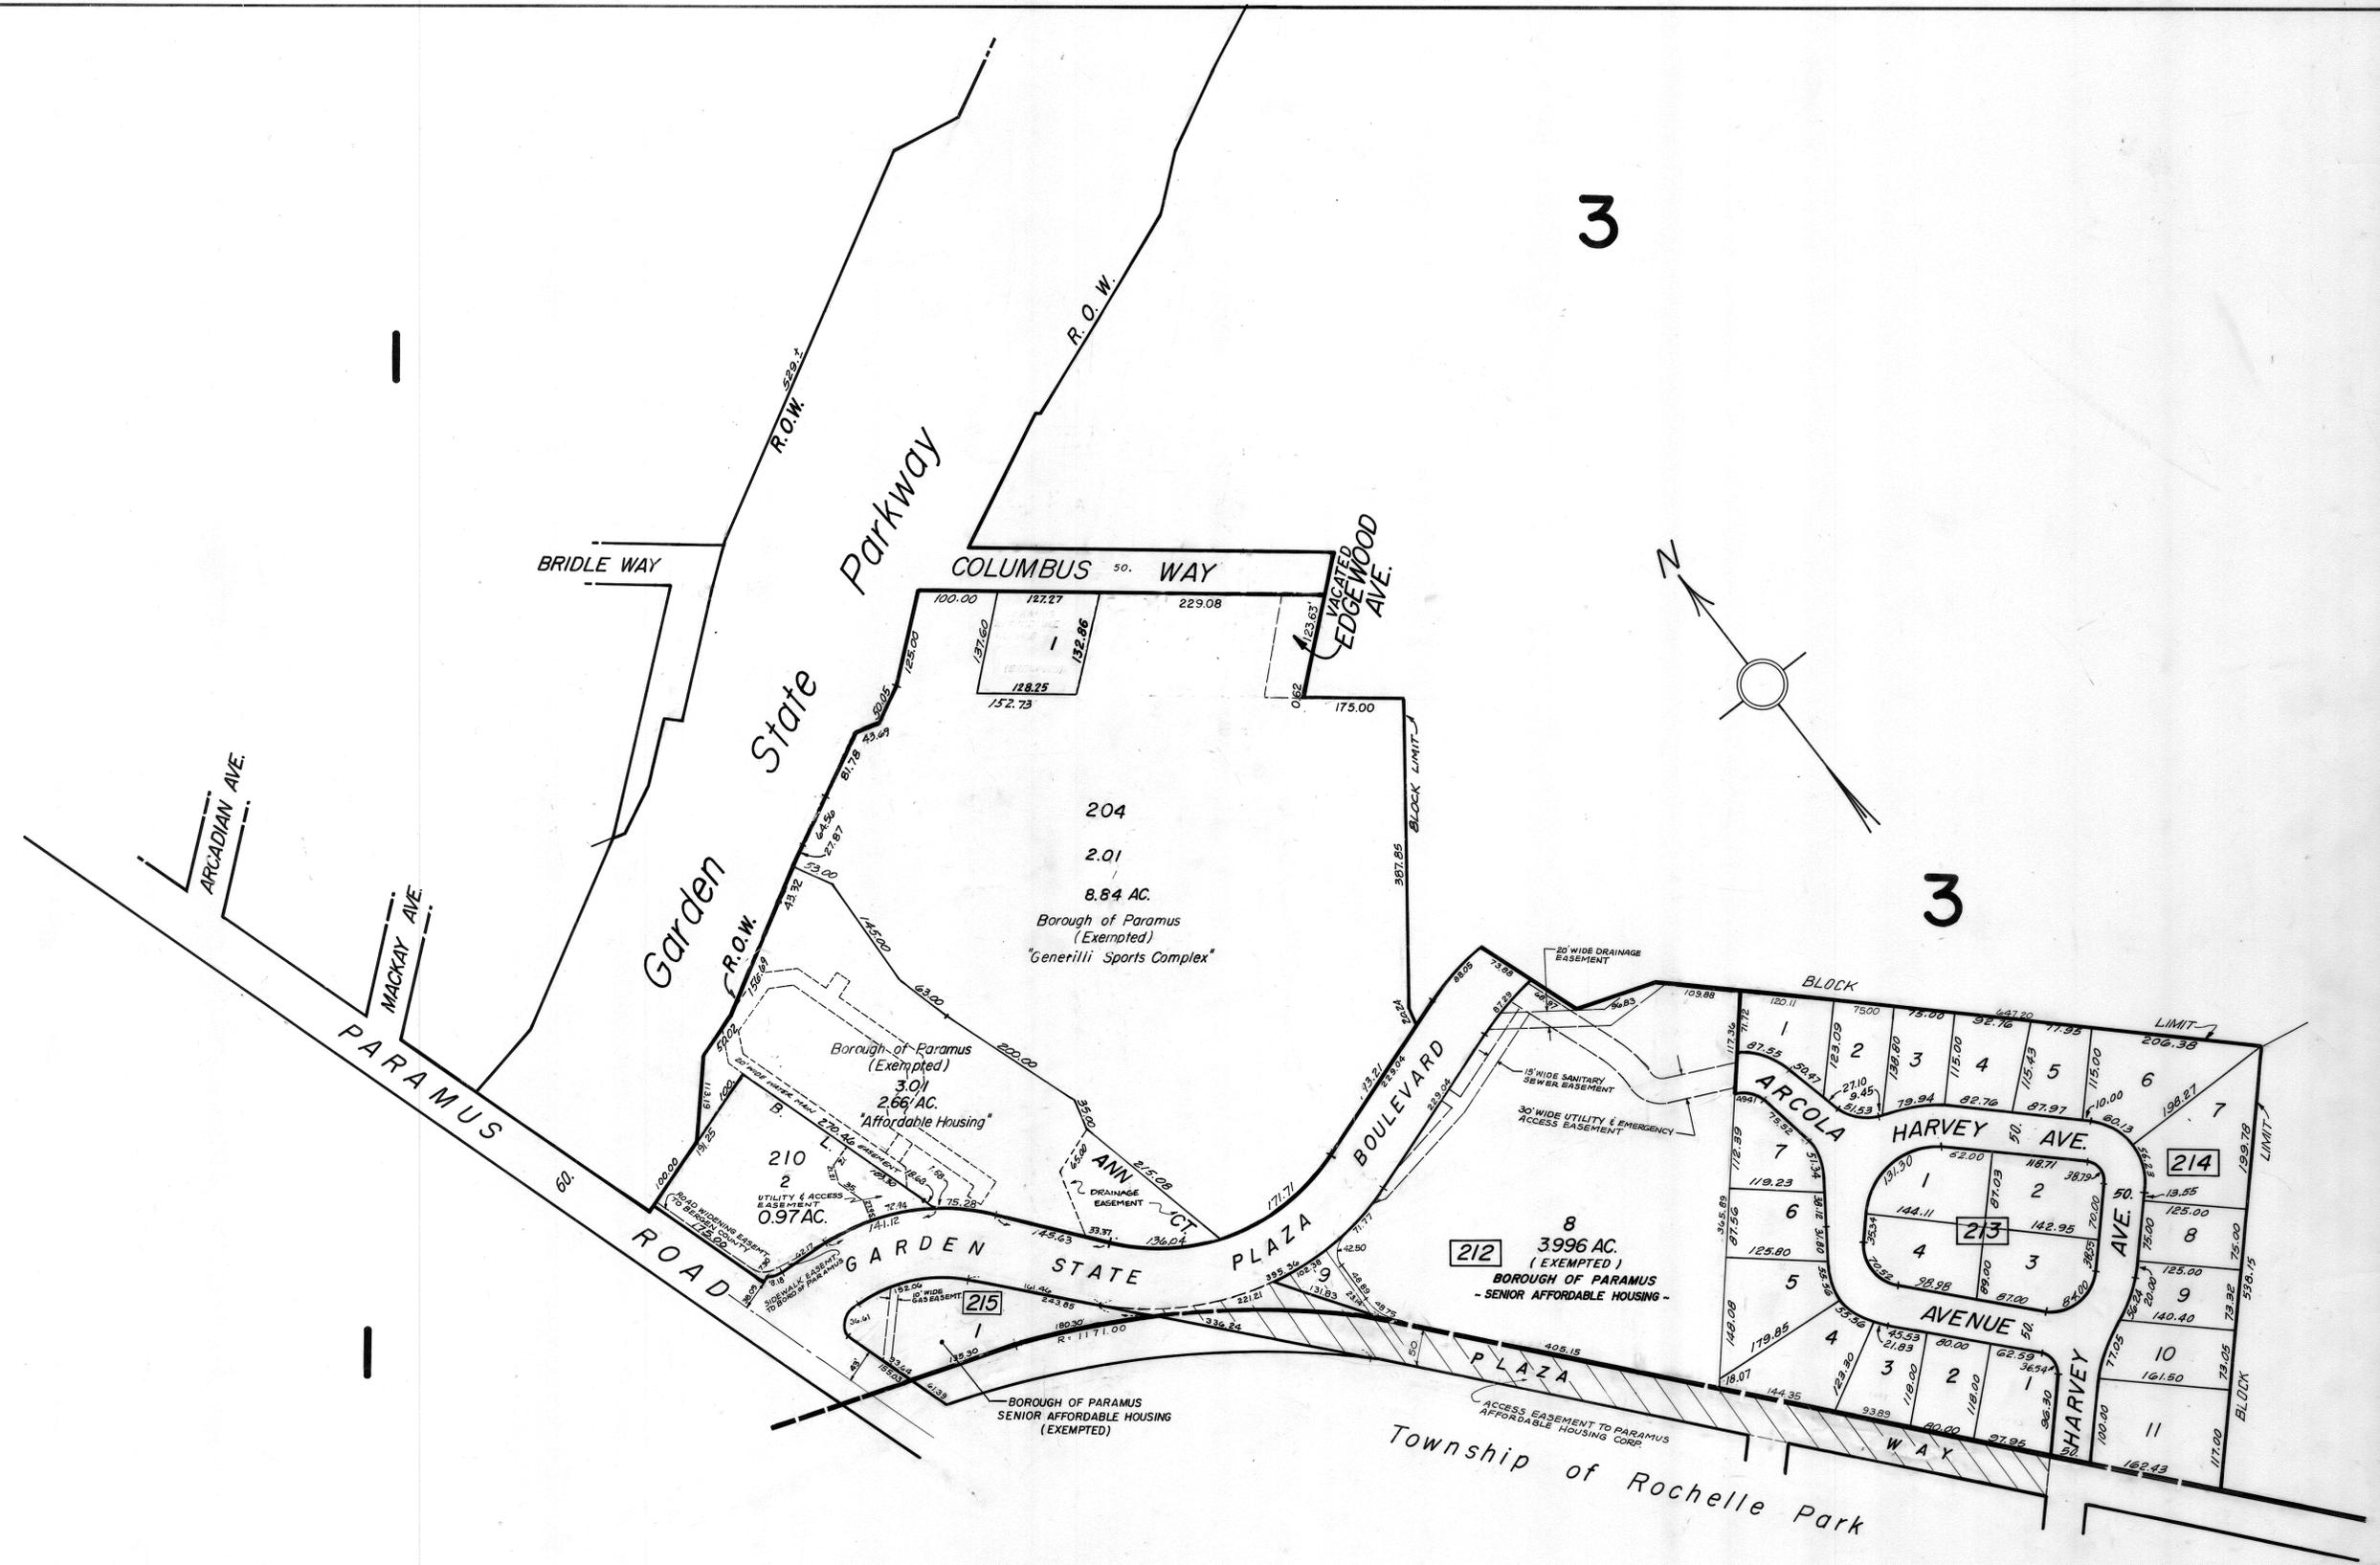

REV. SEPT. 2017
 REV. MARCH 2015
 REV. SEPT. 2002
 REV. DEC. 31, 2001
 REV. DEC. 15, 2000
 REV. DEC. 15, 1999
 REV. OCT. 1, 1996
 REV. NOV. 1, 1995
 REV. NOV. 1, 1993
 REV. OCT. 1, 1992

NEW JERSEY DEPARTMENT OF THE TREASURY
 DIVISION OF TAXATION
 PUBLIC UTILITY TAX BUREAU

APPROVED AS A TAX MAP PURSUANT TO THE PROVISIONS OF CHAPTER 175, LAWS OF 1913, ETC. FOR THE DIRECTOR DIVISION OF TAXATION

J. R. D'Amico
 STATE SUPERVISOR

DATE: AUG 20 1969 SERIAL NO. 474

TAX MAP
BOROUGH OF PARAMUS
BERGEN COUNTY, NEW JERSEY

SCALE: 1"=100'

McCLAVE & FOX
 APR. 1969
 600 GORGE ROAD CLIFFSIDE PARK, N.J.