


3

6

3

4

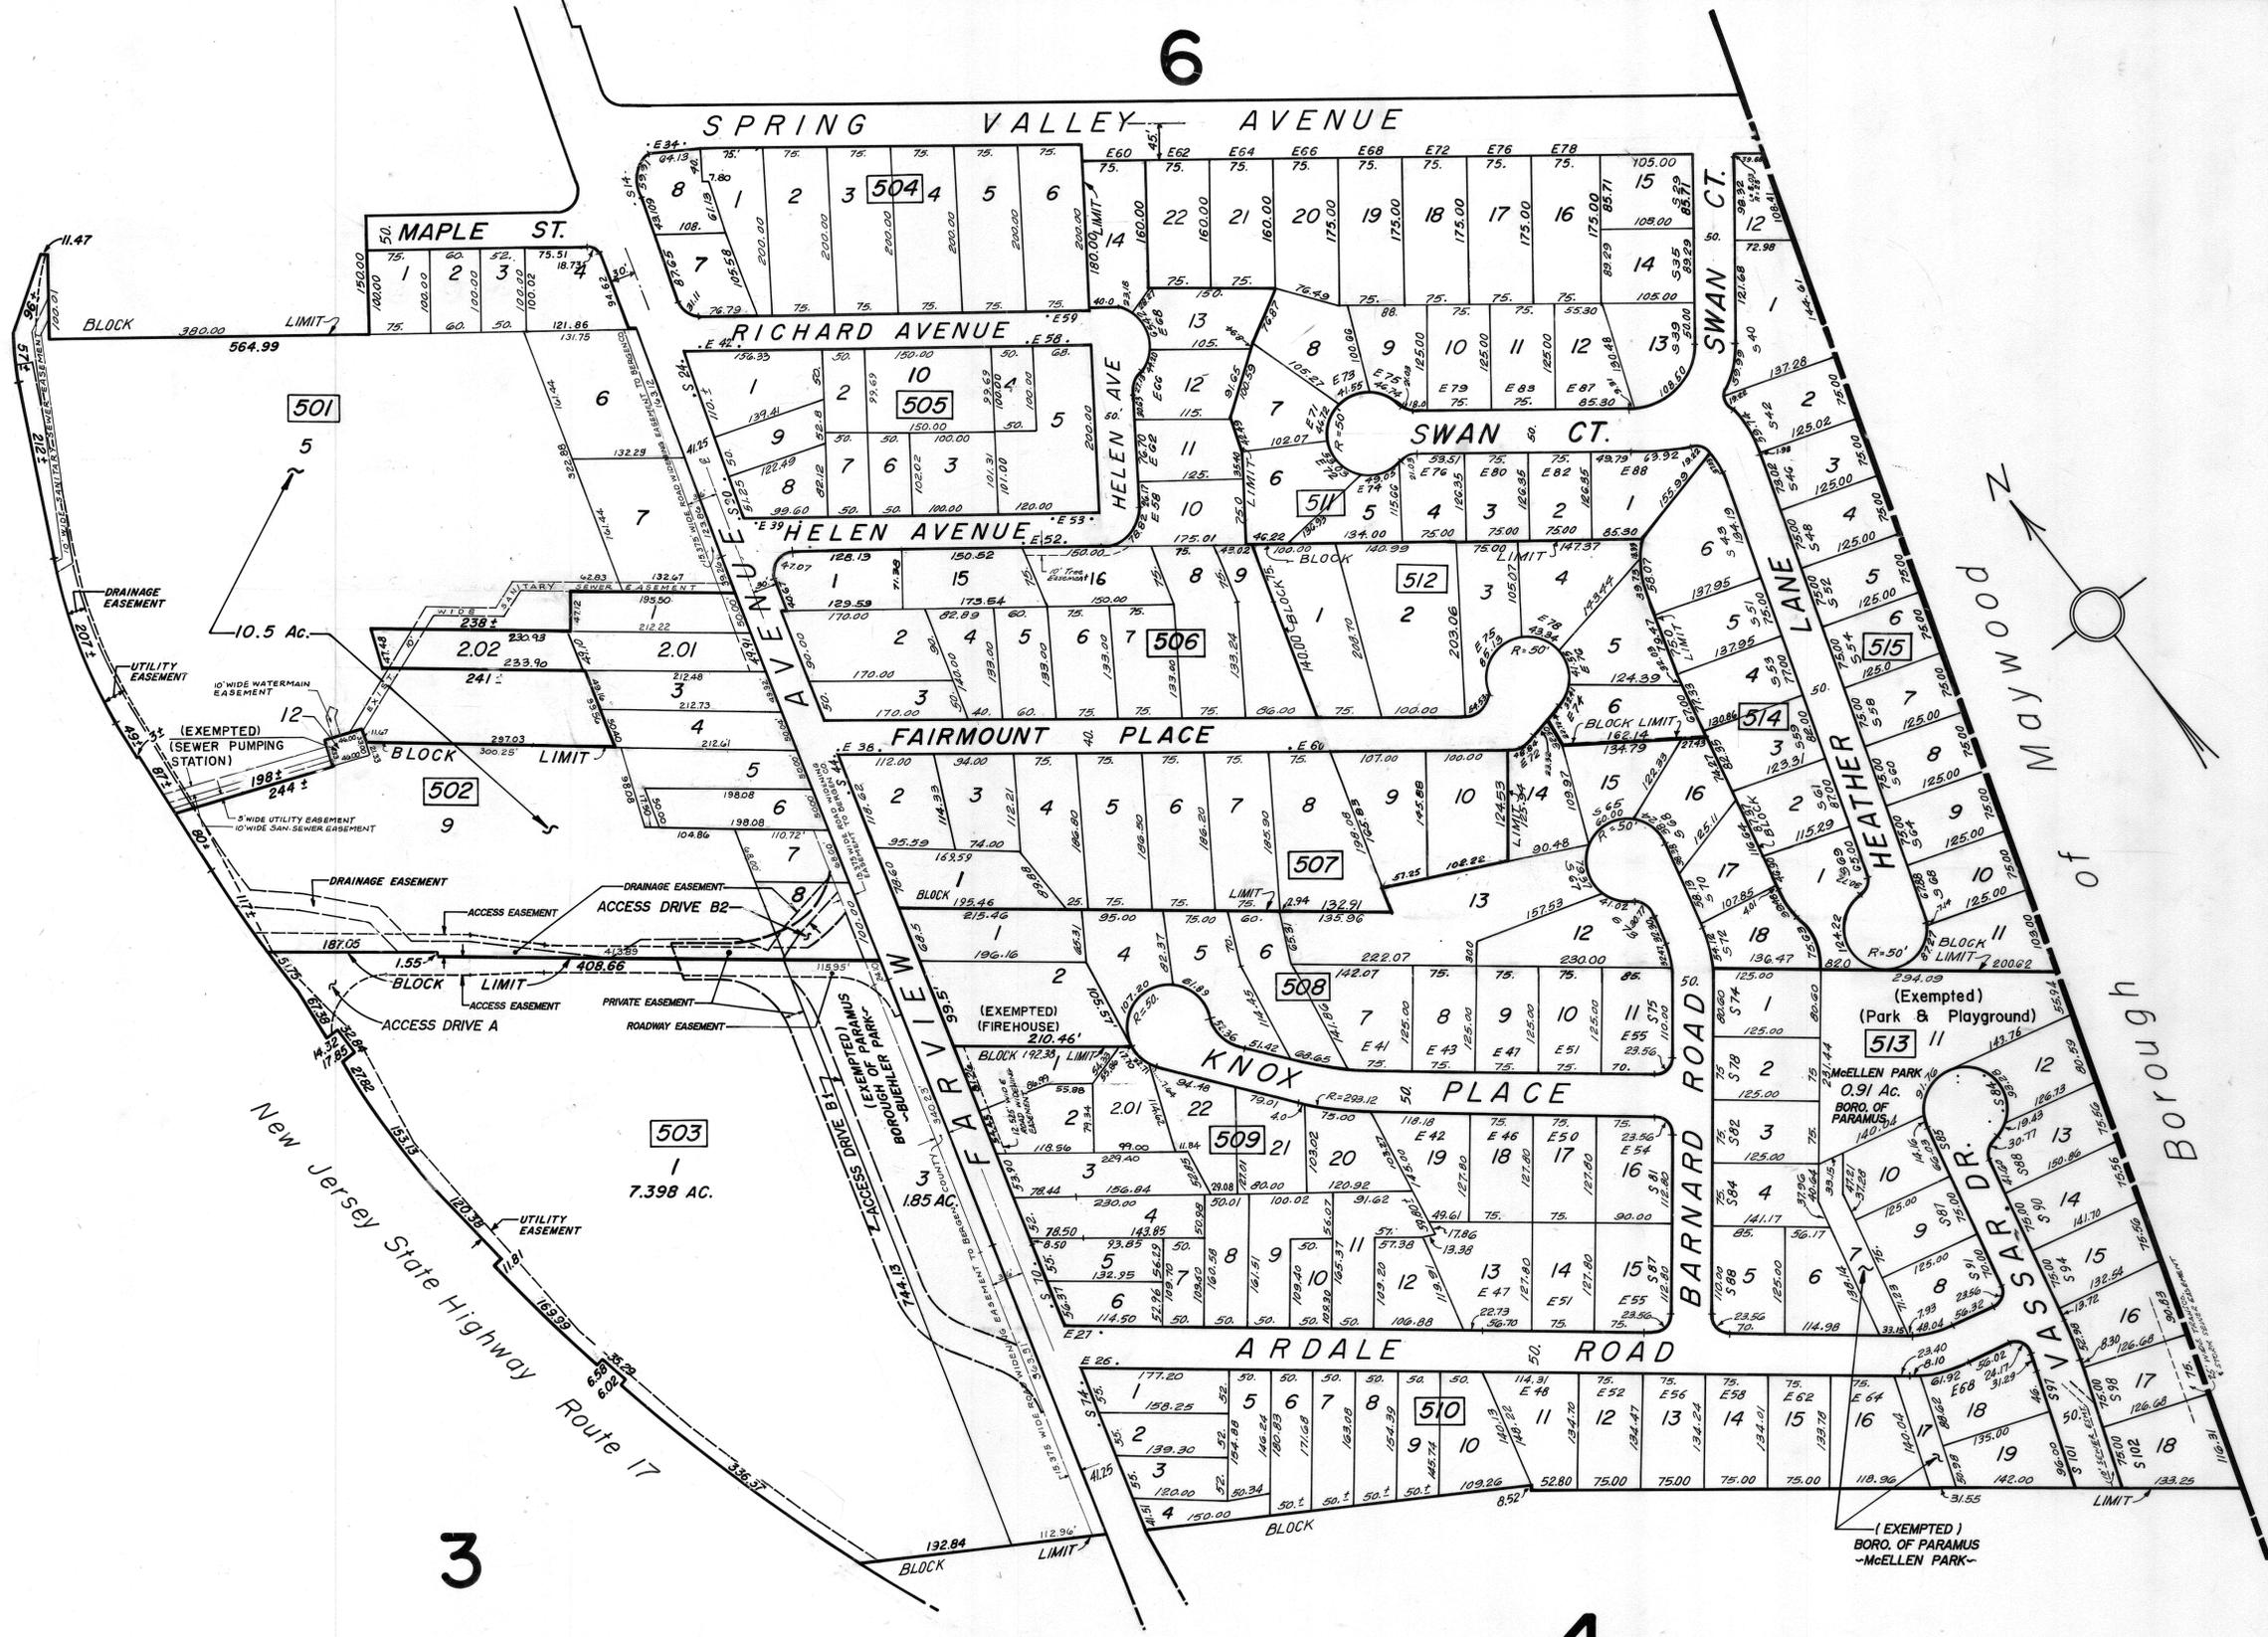

REV. APR. 2008  
 REV. SEPT. 2002  
 REV. DEC. 31, 2001  
 REV. DEC. 15, 2000  
 REV. DEC. 15, 1999  
 REV. DEC. 15, 1998  
 REV. OCT. 19, 1994  
 REV. NOV. 1, 1993  
 REV. OCT. 1, 1992  
 REV. DEC. 1, 1988

NEW JERSEY DEPARTMENT OF THE TREASURY  
 DIVISION OF TAXATION  
 PUBLIC UTILITY TAX BUREAU  
 APPROVED AS A TAX MAP PURSUANT TO THE  
 PROVISIONS OF CHAPTER 175, LAWS OF 1913, ETC.  
 FOR THE DIRECTOR, DIVISION OF TAXATION  
*J. H. Dumas*  
 STATE SUPERVISOR  
 DATE: AUG 20 1999 SERIAL NO. 474

**TAX MAP**  
**BOROUGH OF PARAMUS**  
**BERGEN COUNTY, NEW JERSEY**

SCALE: 1"=100'  
 McCLAVE & FOX  
 APR. 1969  
 600 GORGE ROAD CLIFFSIDE PARK, N.J.