



14

New Jersey State Highway Route 4

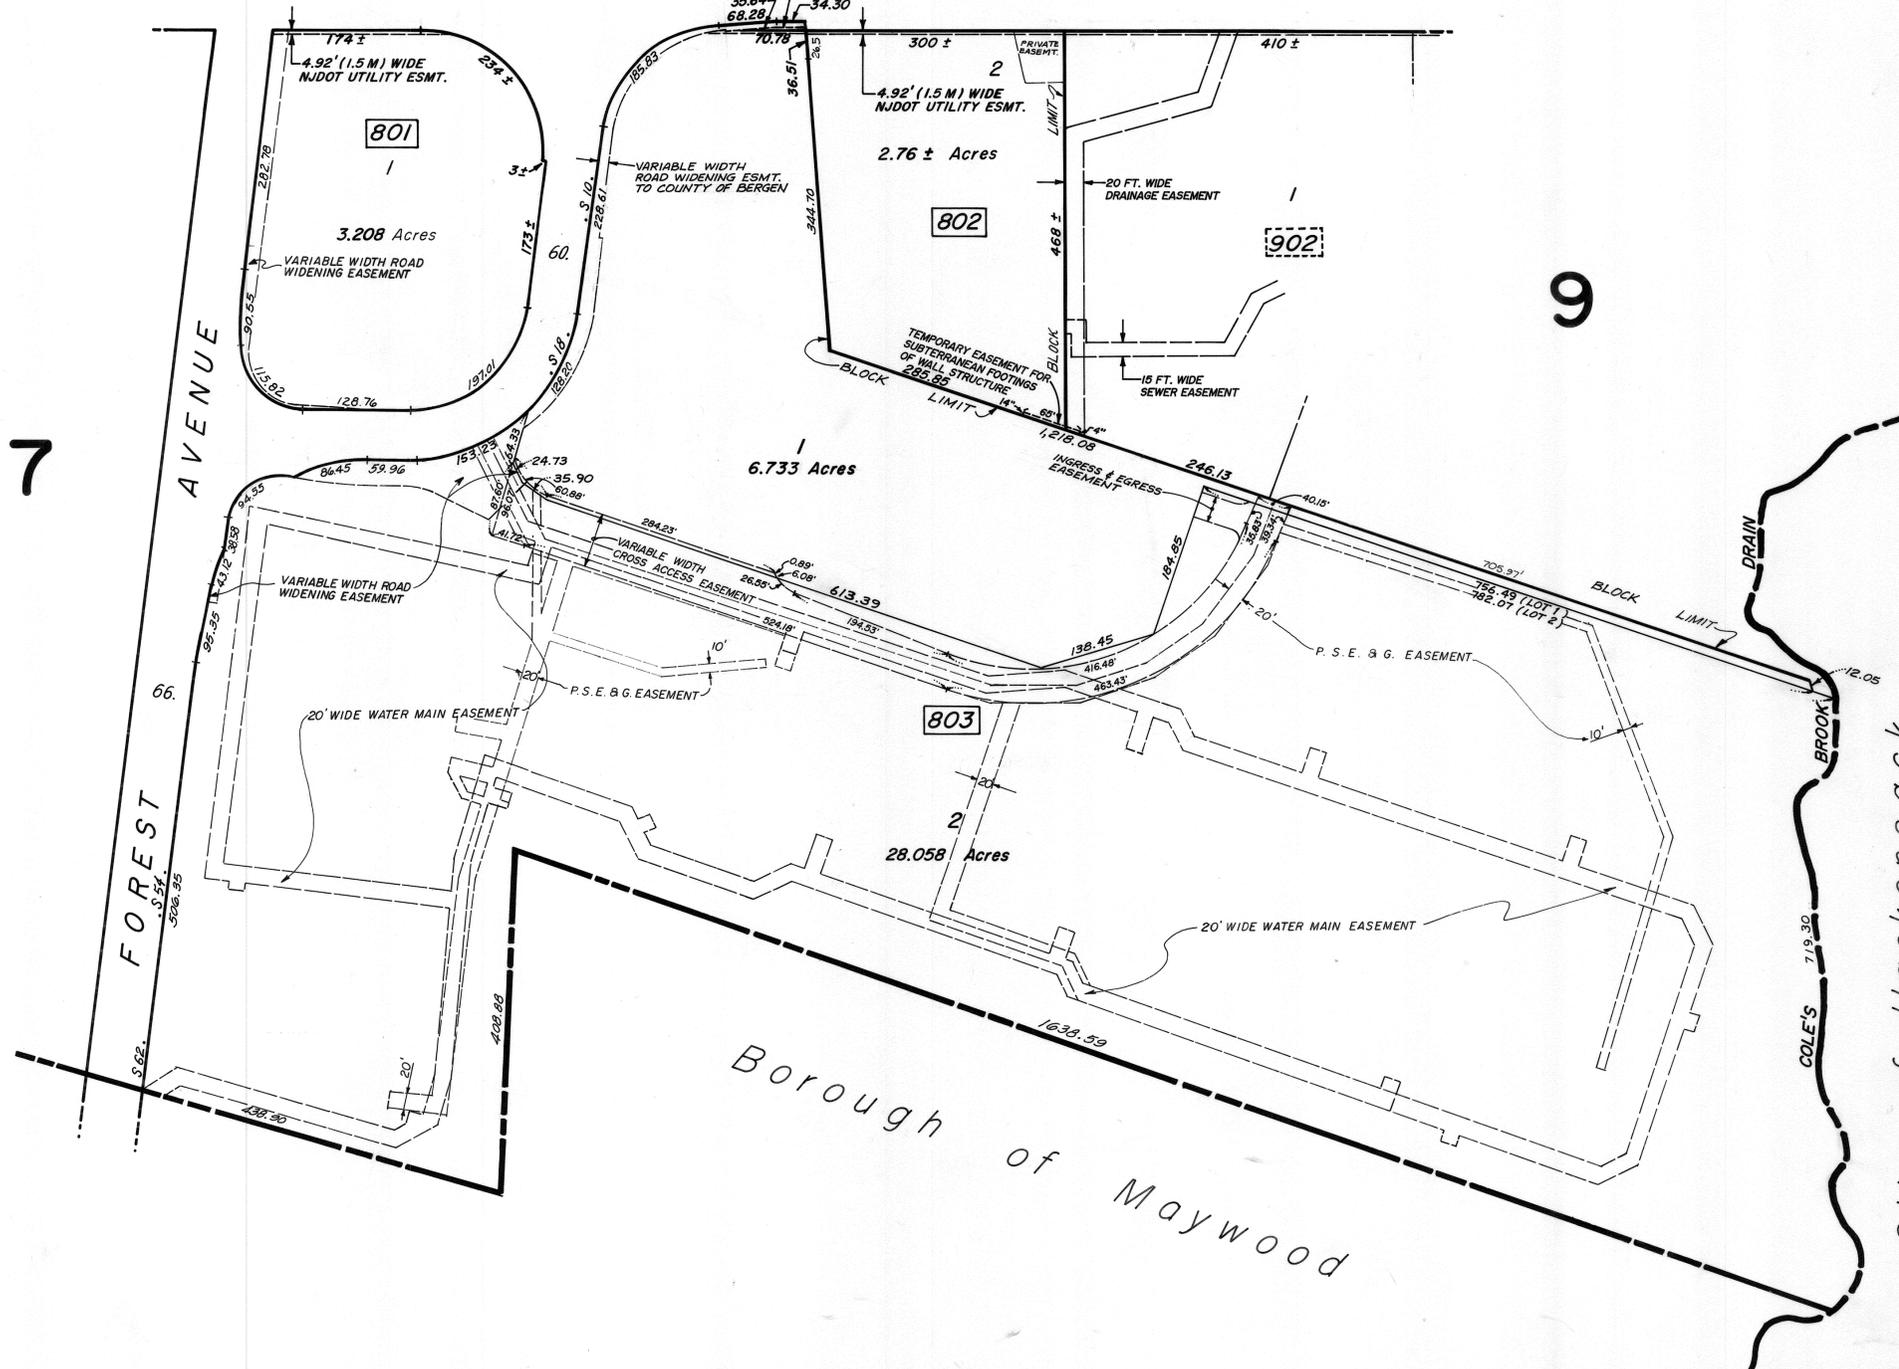

9

7

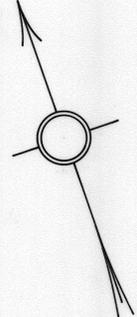

Borough of Maywood

City of Hackensack

NEW JERSEY DEPARTMENT OF THE TREASURY
 DIVISION OF TAXATION
 PUBLIC UTILITY TAX BUREAU
 APPROVED AS A TAX MAP PURSUANT TO THE
 PROVISIONS OF CHAPTER 175, LAWS OF 1913, ETC.
 FOR THE DIRECTOR, DIVISION OF TAXATION
 BY: *J. H. O'Neil*
 STATE SUPERVISOR
 DATE: AUG 20 1969 SERIAL NO. 474

TAX MAP
 BOROUGH OF PARAMUS
 BERGEN COUNTY, NEW JERSEY

SCALE: 1"=100'
 McCLAVE & FOX
 600 GORGE ROAD CLIFFSIDE PARK, N.J.

REV. OCT. 2014
 REV. JAN. 2012
 REV. DEC. 31, 2001
 REV. DEC. 15, 2000
 REV. DEC. 15, 1999
 REV. DEC. 15, 1998
 REV. SEPT. 26, 1989
 REV. OCT. 1979

K:\MUN-PARAMUS\GEN\DWG\ZONING MAP\TAX\ZONING MAP\TAX MAP08